

$\frac{5}{8}$ " \varnothing GALV. ANCHOR BOLTS @ 48" O.C., 7"D IMBED. (MIN.) W/ 3"x3"x $\frac{1}{4}$ " THK. STL. PLATE WASHERS.

General Notes

-All dimensions to face of framing unless otherwise noted.
 (A) Marvin Elevate AWN3319. FOUNDATION OPENING 3'-0" WIDE x 1'-10 $\frac{1}{8}$ " TALL
 -Do not scale off of drawings. Use dimensions indicated on plans.

No.	Revision/Issue	Date


Designed By: Lexie Haselton
 Drawn By: Bob Hale
 Checked By:




Reiss Building and Renovation
 756 Buck Hill Road West
 Hinesburg, VT 05461
 www.reissbuilding.com
 (802) 482-3295

Schwartz New Construction
 Wheeler Field
 West Bolton, Vermont

FOUNDATION PLAN	
10/17/2019	A-101
Scale: AS NOTED	

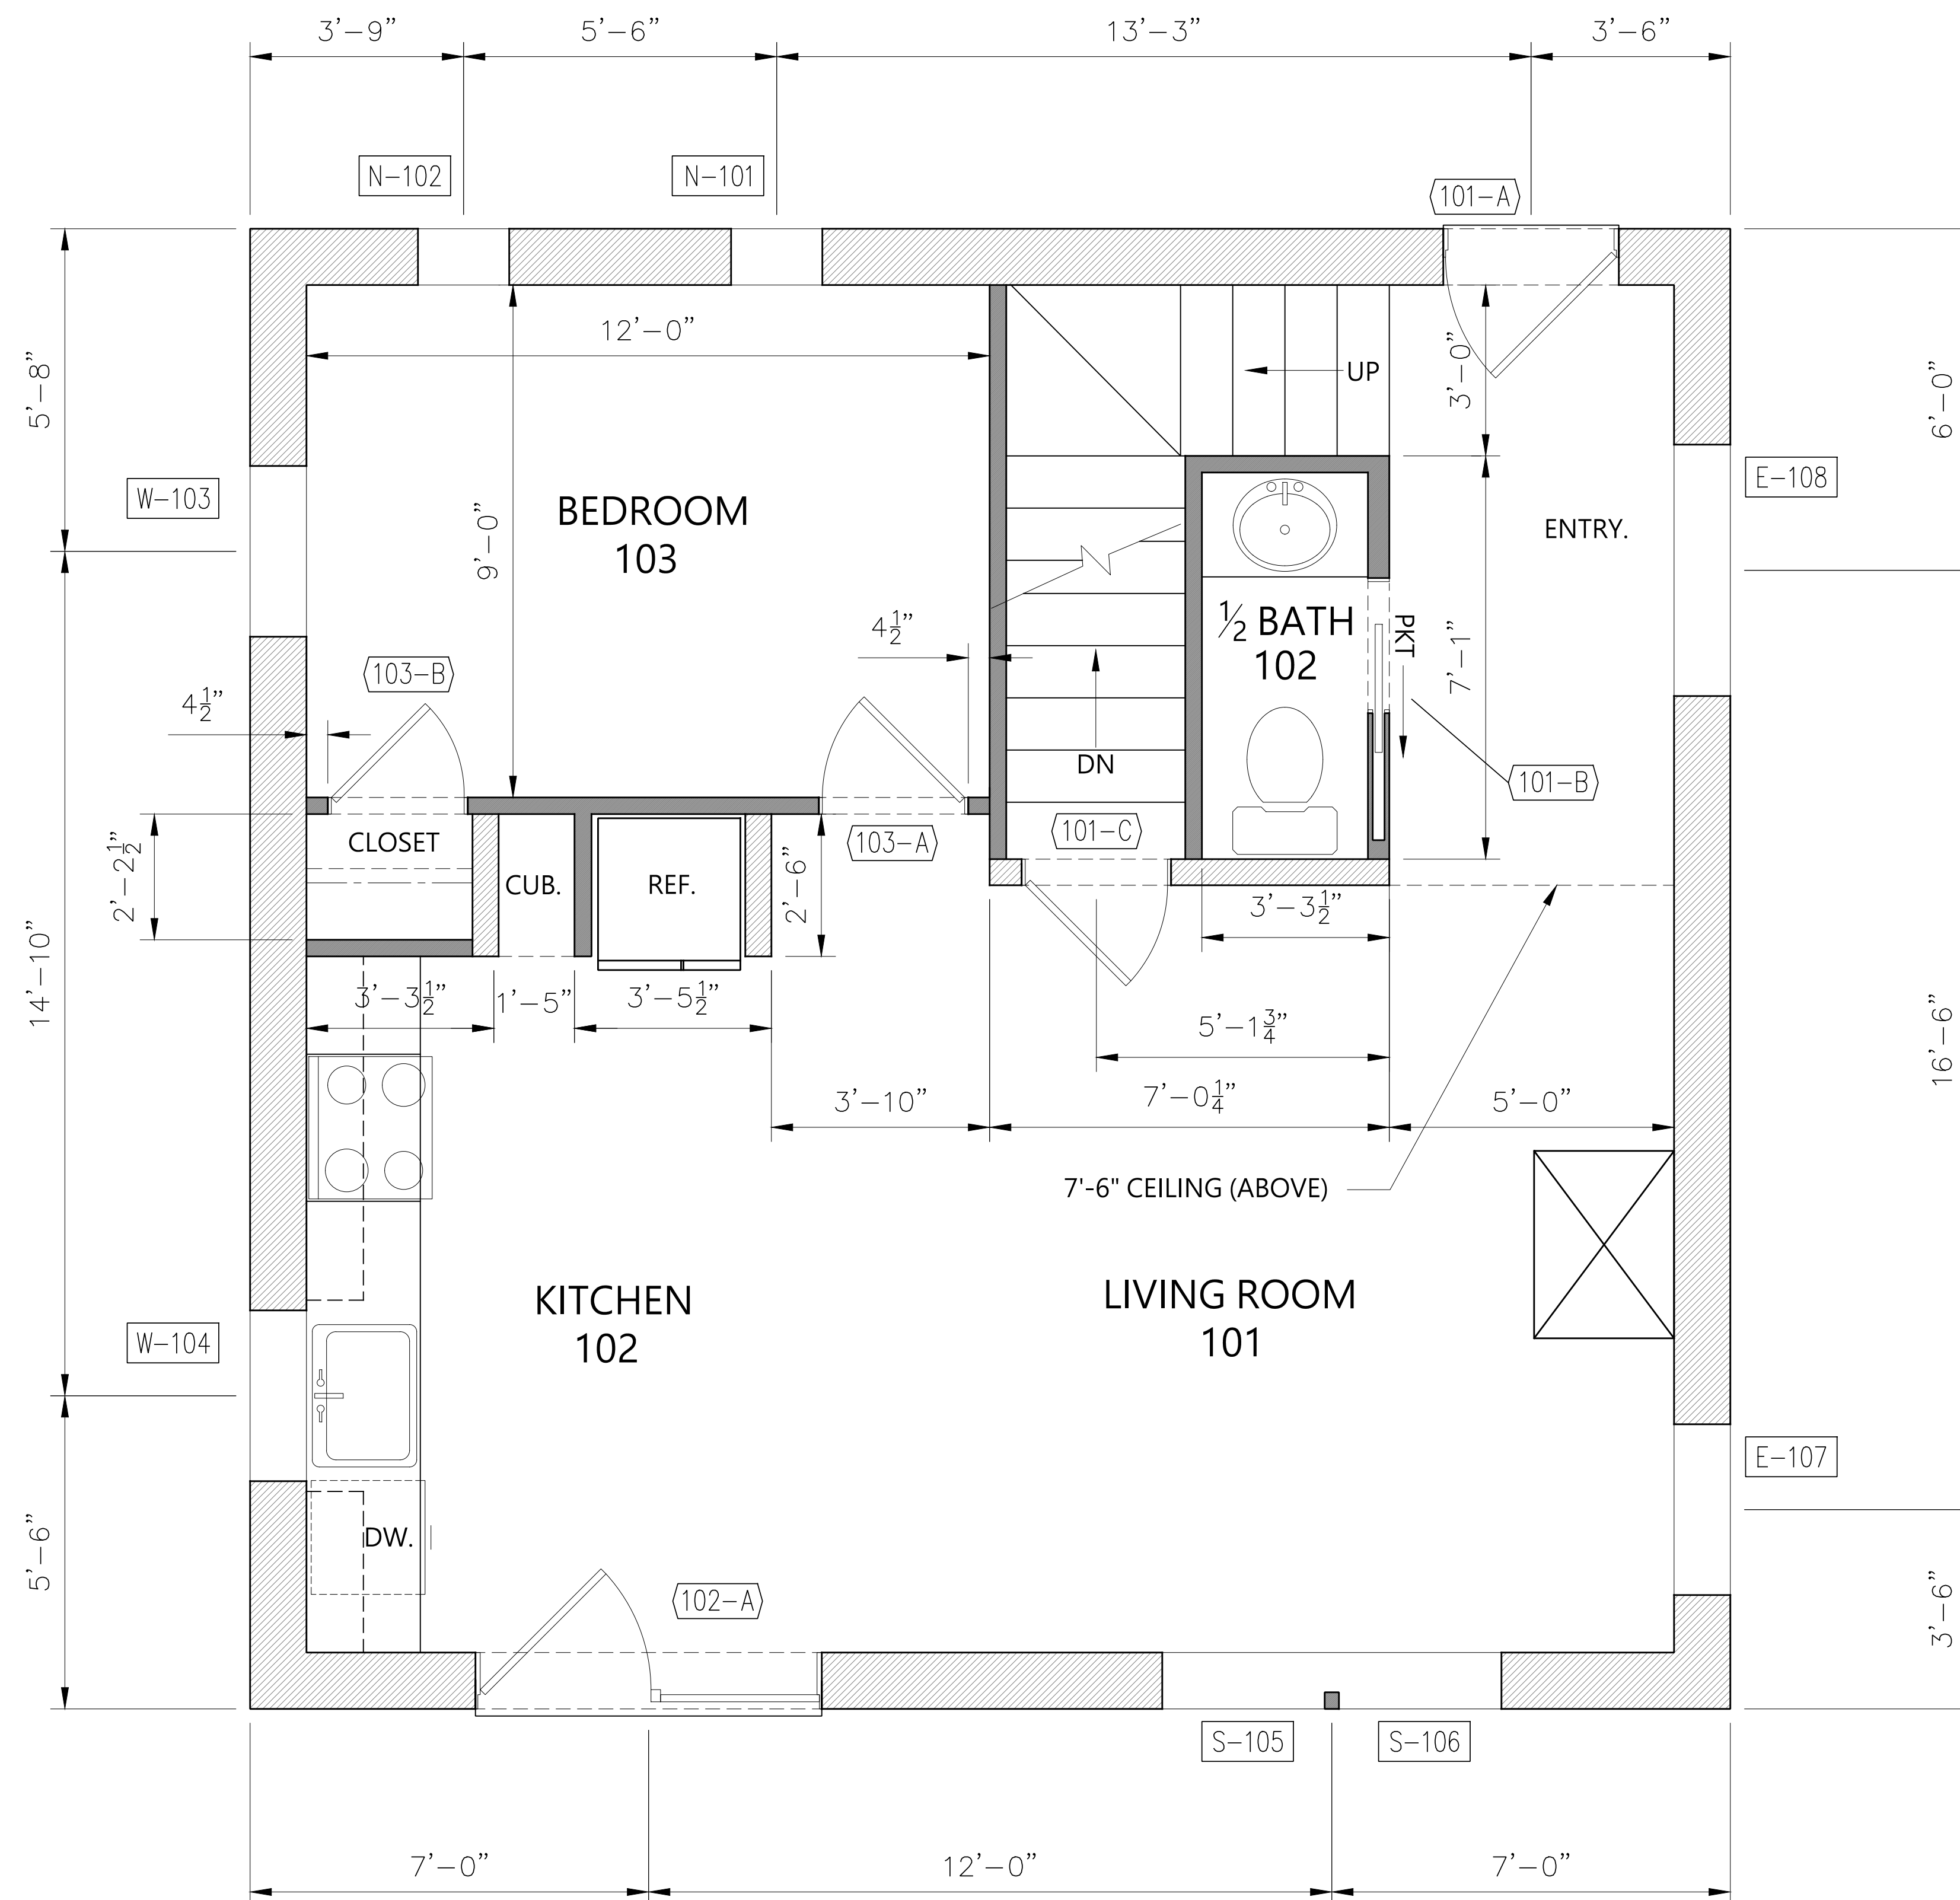

1 FIRST FLOOR PLAN

 Scale: 1/2" = 1' 

General Notes

No.	Revision/Issue	Date

Designed By: Lexie Haselton

Drawn By: Bob Hale

Checked By:



Reiss Building and Renovation
 756 Buck Hill Road West
 Hinesburg, VT 05461
 www.reissbuilding.com
 (802) 482-3295


Schwartz New Construction
 Wheeler Field
 West Bolton, Vermont

FIRST FLOOR PLAN


10/17/2019

Scale: AS NOTED

A-102

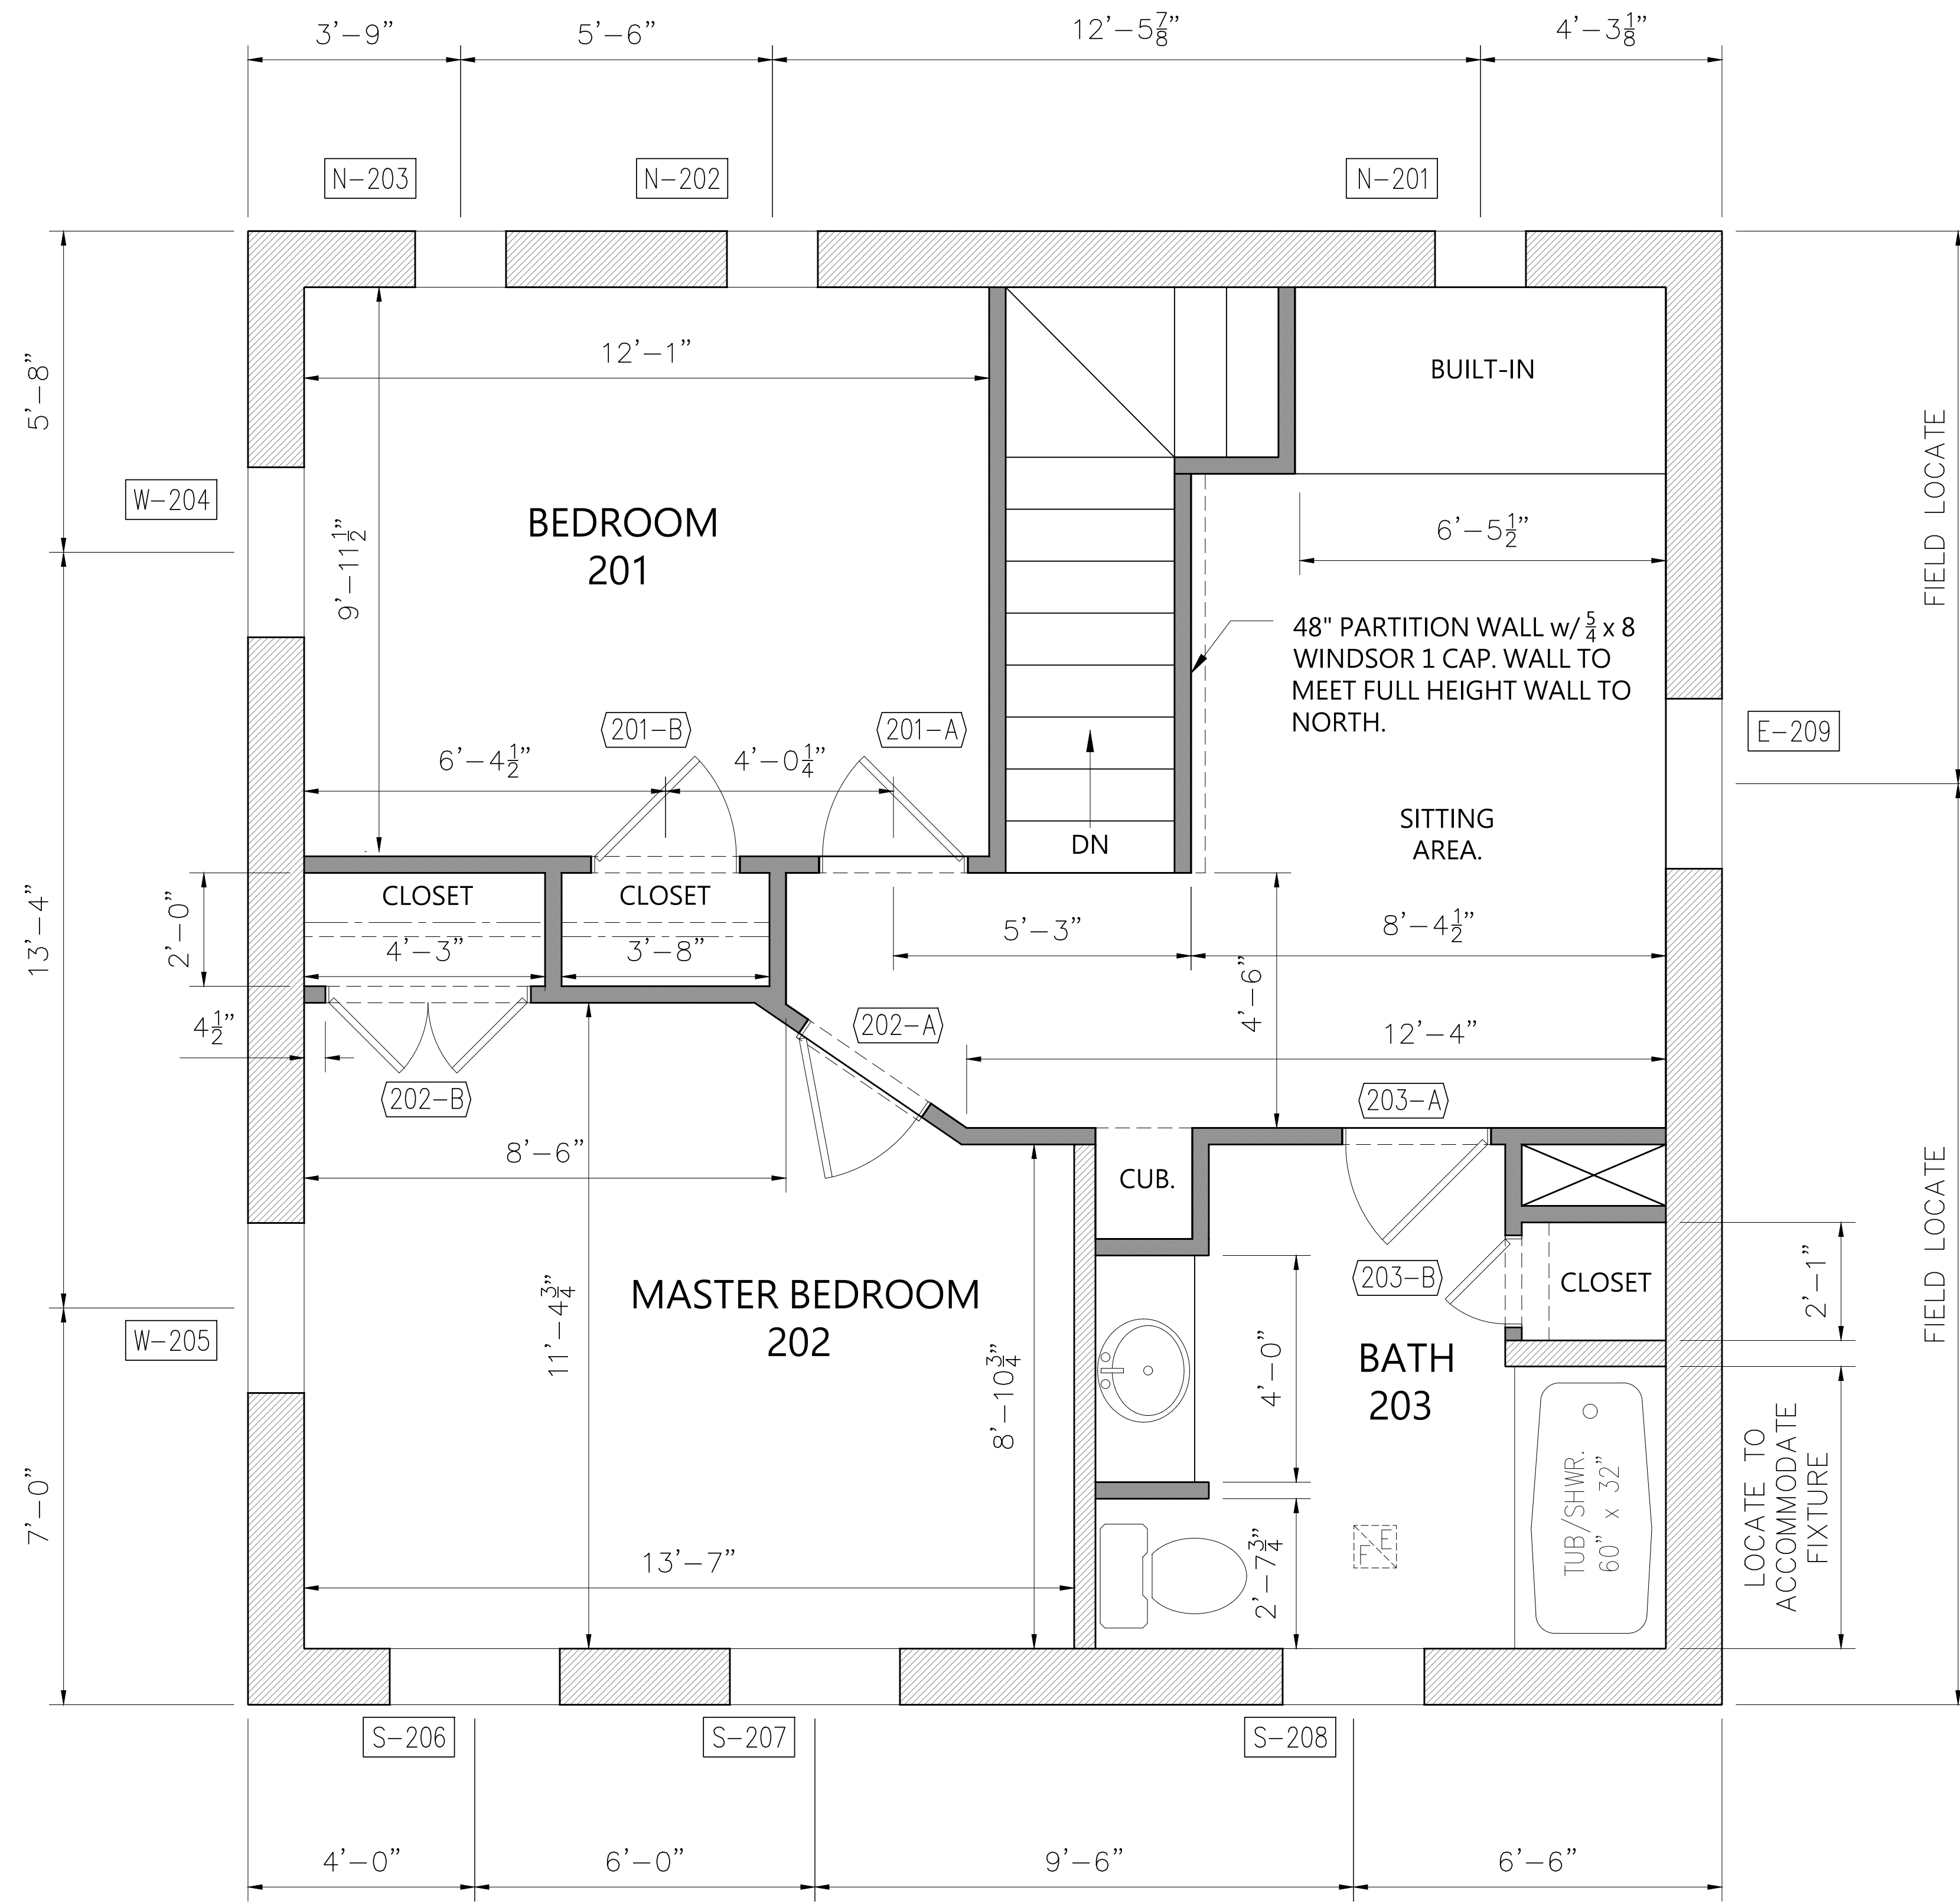

1 SECOND FLOOR PLAN

 Scale: 1/2" = 1' 

General Notes

No.	Revision/Issue	Date


Designed By: Lexie Haselton
 Drawn By: Bob Hale
 Checked By:



Reiss Building and Renovation
 756 Buck Hill Road West
 Hinesburg, VT 05461
 www.reissbuilding.com
 (802) 482-3295


Schwartz New Construction
 Wheeler Field
 West Bolton, Vermont

SECOND FLOOR PLAN	
10/17/2019	A-103
Scale: AS NOTED	

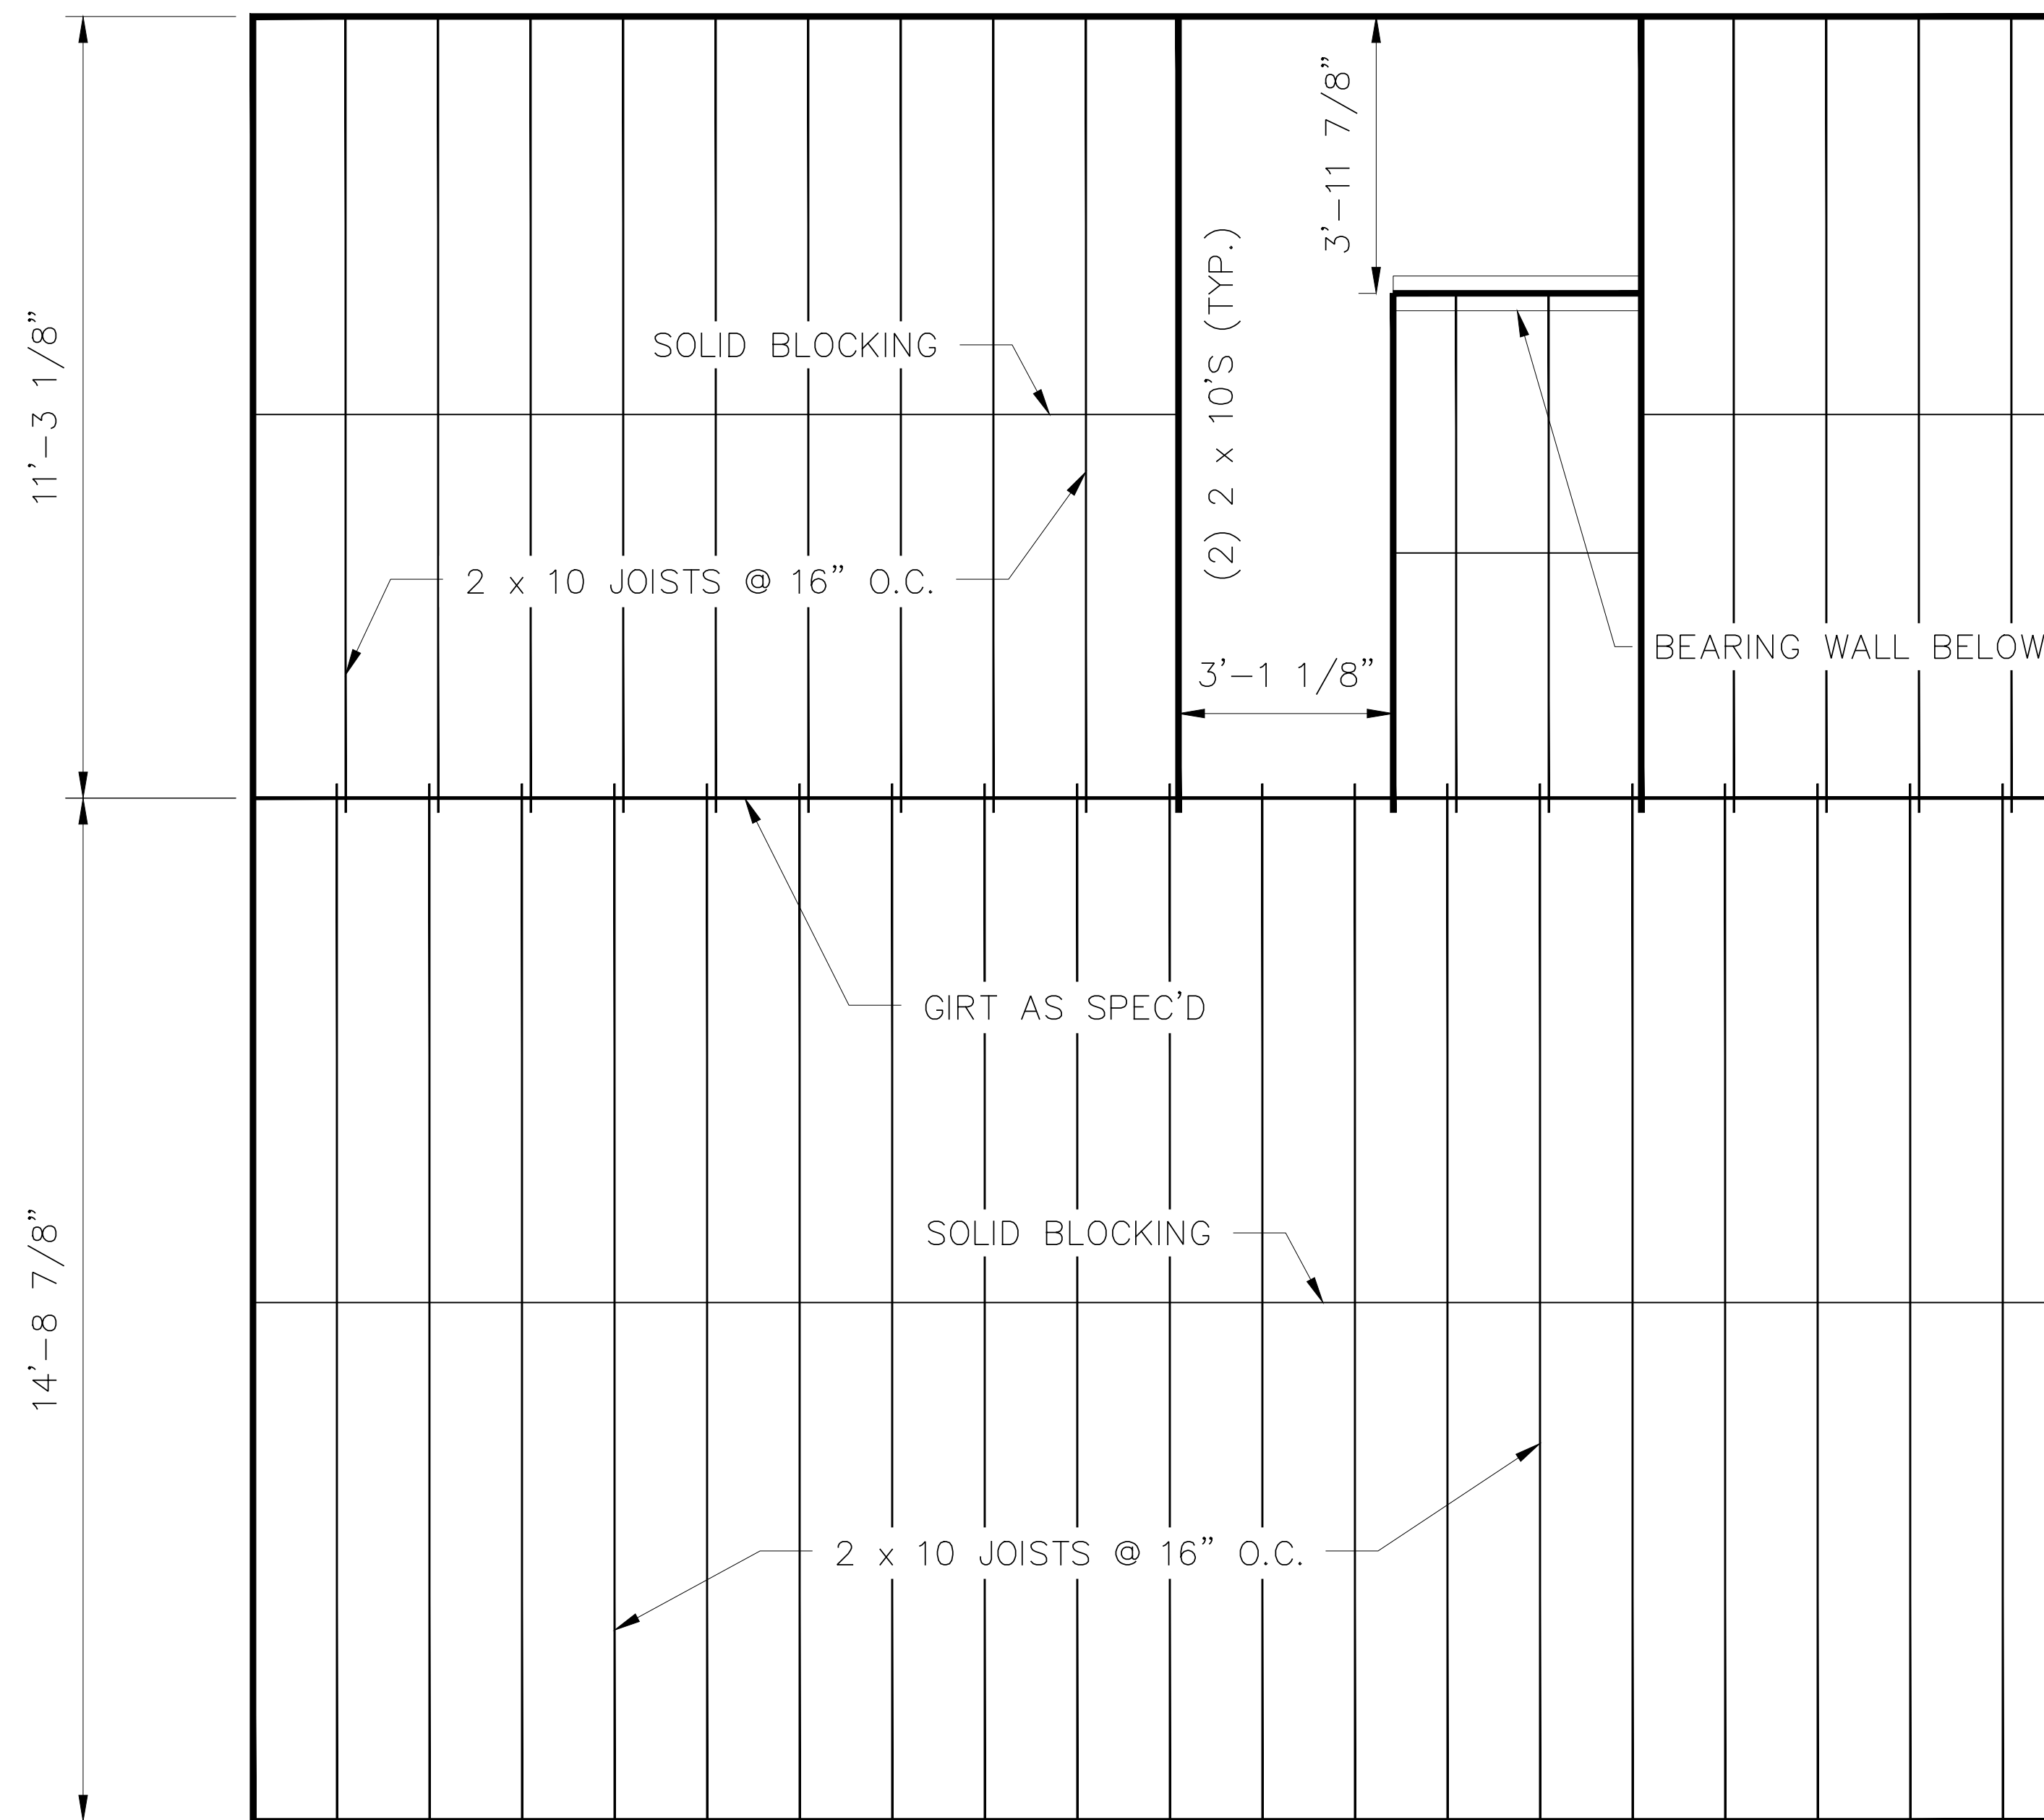

1 FIRST FLOOR FRAMING PLAN

Scale: 1/2" = 1'

 

General Notes

No.	Revision/Issue	Date

Designed By: Lexie Haselton

Drawn By: Bob Hale

Checked By:



Reiss Building and Renovation
 756 Buck Hill Road West
 Hinesburg, VT 05461
 www.reissbuilding.com
 (802) 482-3295


Schwartz New Construction
 Wheeler Field
 West Bolton, Vermont

FIRST FLOOR FRAMING PLAN

10/17/2019


Scale: AS NOTED

A-104

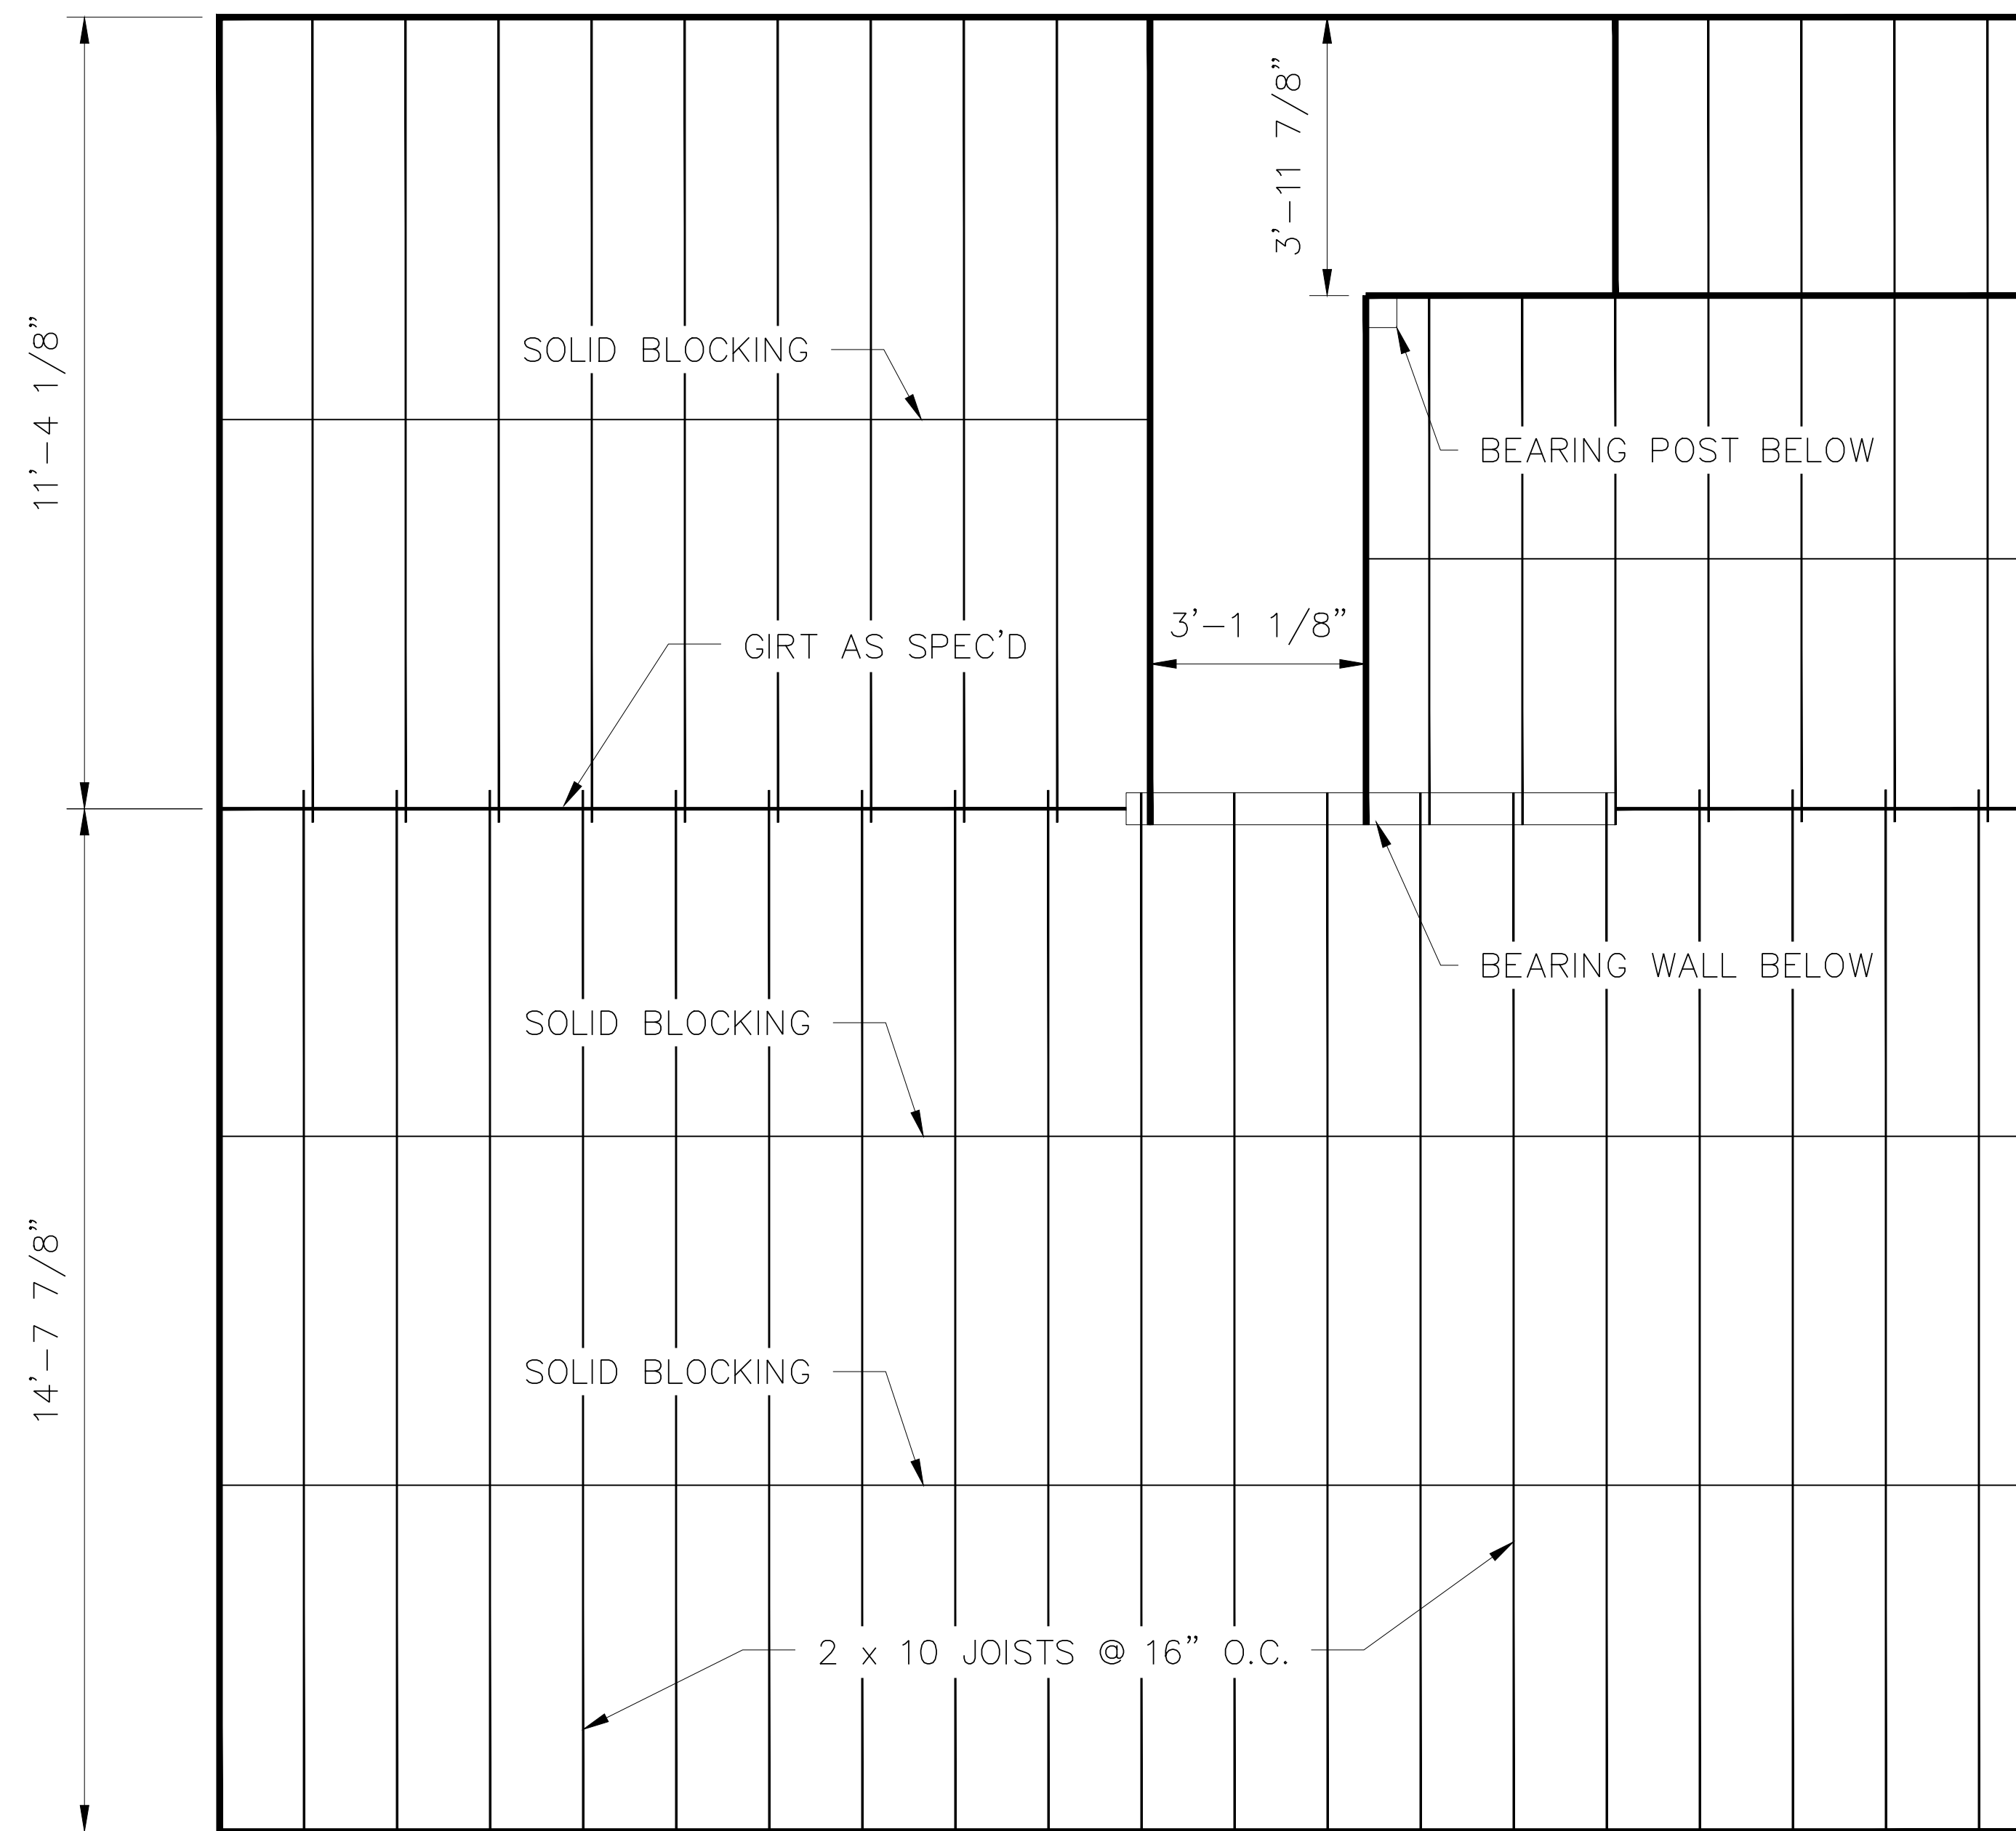

1 SECOND FLOOR FRAMING PLAN

Scale: 1/2" = 1'

 

General Notes

No.	Revision/Issue	Date

Designed By: Lexie Haselton

Drawn By: Bob Hale

Checked By:



Reiss Building and Renovation
 756 Buck Hill Road West
 Hinesburg, VT 05461
 www.reissbuilding.com
 (802) 482-3295


Schwartz New Construction
 Wheeler Field
 West Bolton, Vermont

SECOND FLOOR FRAMING PLAN

10/17/2019


Scale: AS NOTED

A-105

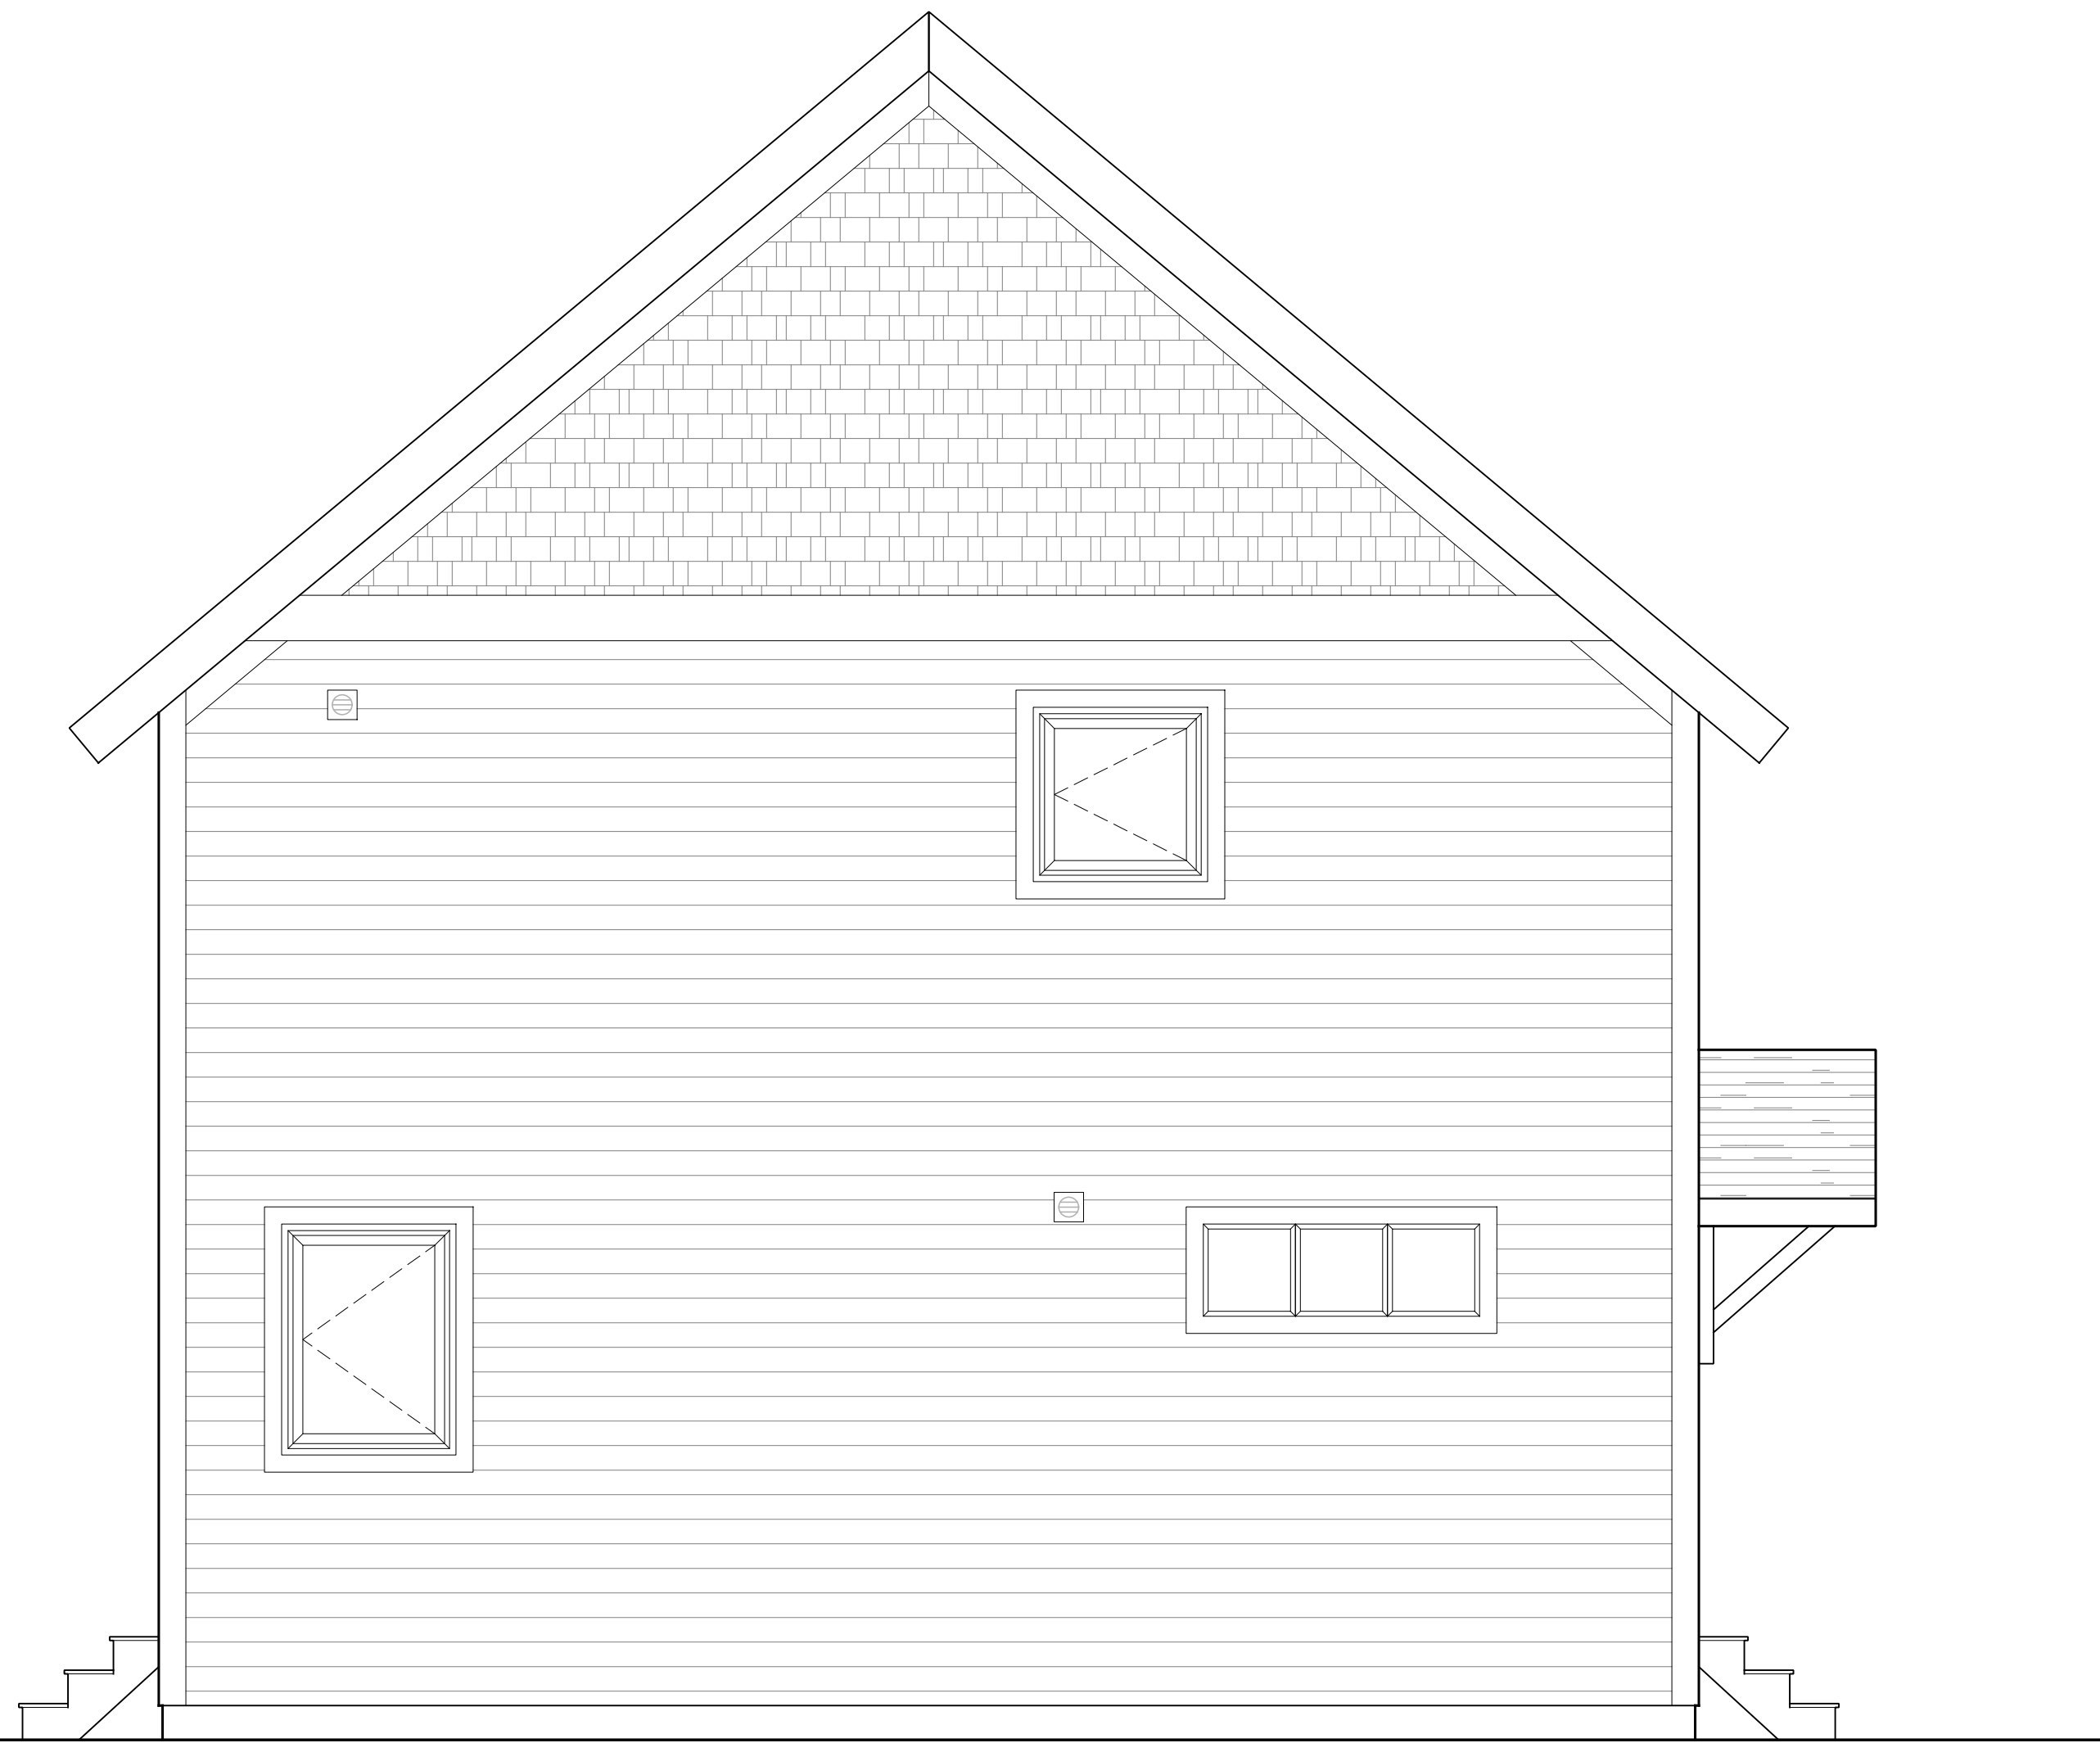

1 EAST ELEVATION

Scale: 3/8" = 1'

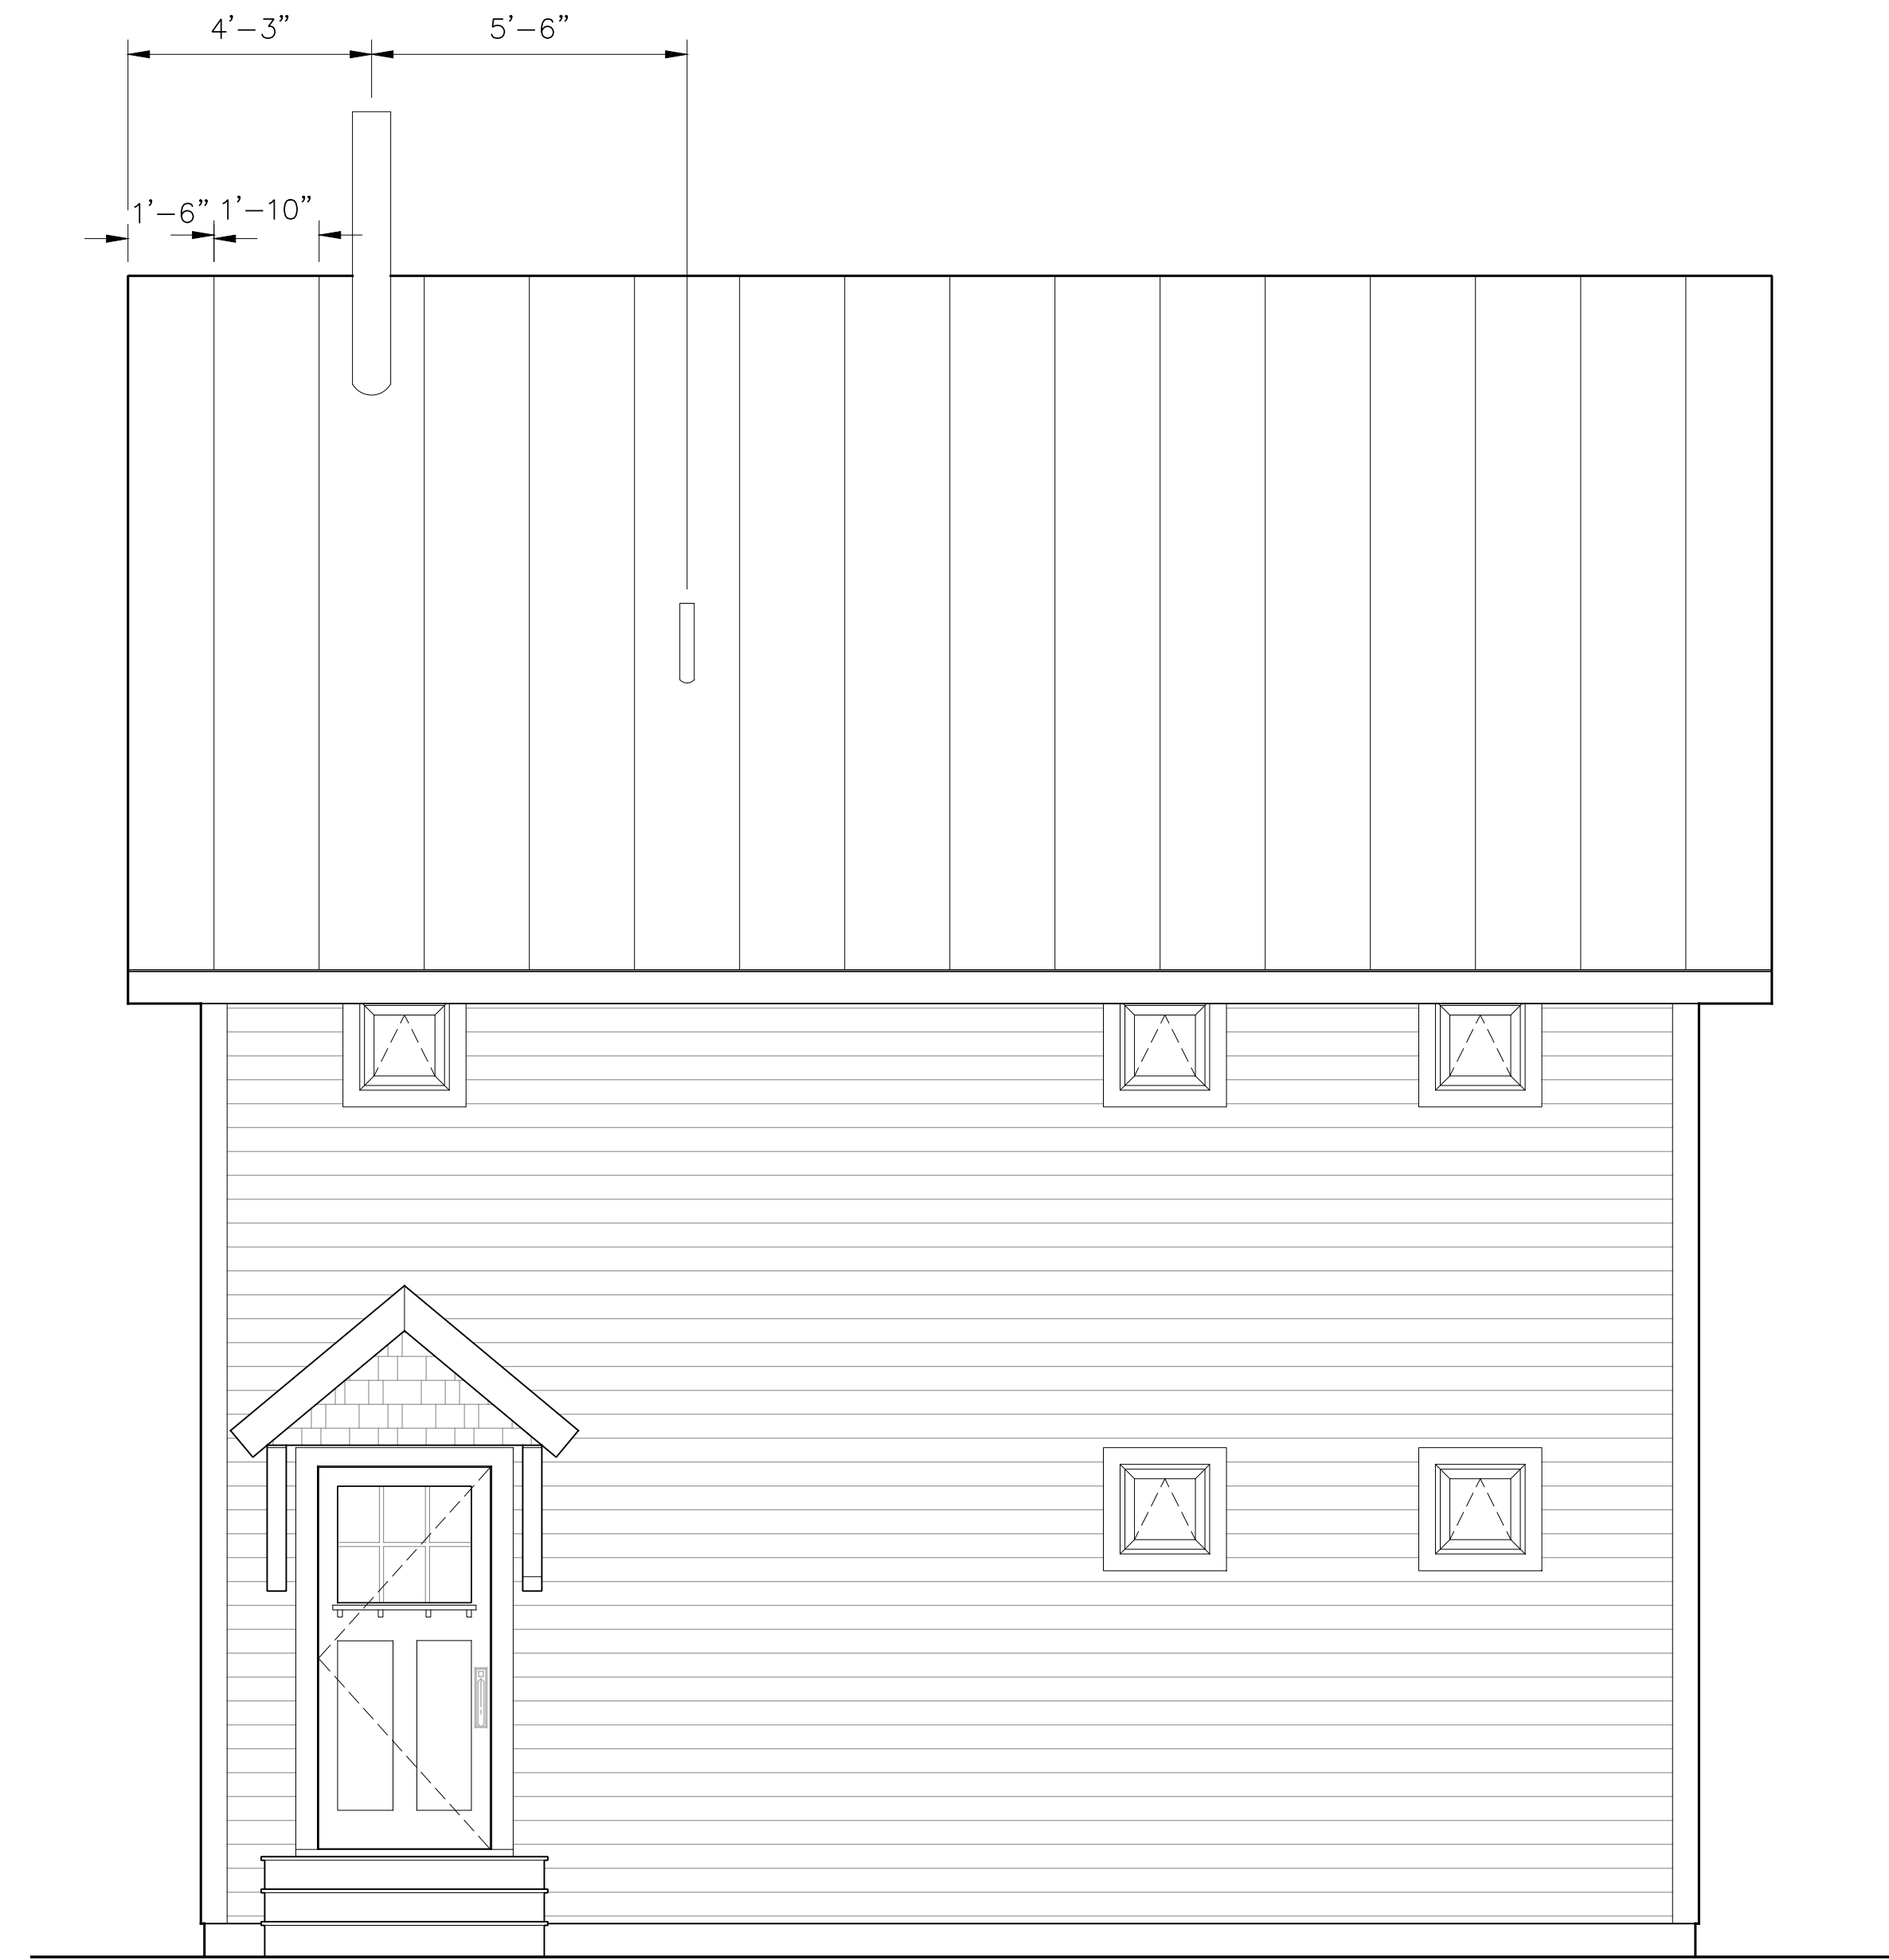

2 NORTH ELEVATION

Scale: 3/8" = 1'

General Notes

No.	Revision/Issue	Date

Designed By: Lexie Haselton

Drawn By: Bob Hale

Checked By:



Reiss Building and Renovation
 756 Buck Hill Road West
 Hinesburg, VT 05461
 www.reissbuilding.com
 (802) 482-3295


Schwartz New Construction
 Wheeler Field
 West Bolton, Vermont

BUILDING ELEVATIONS

10/17/2019


Scale: AS NOTED

A-201

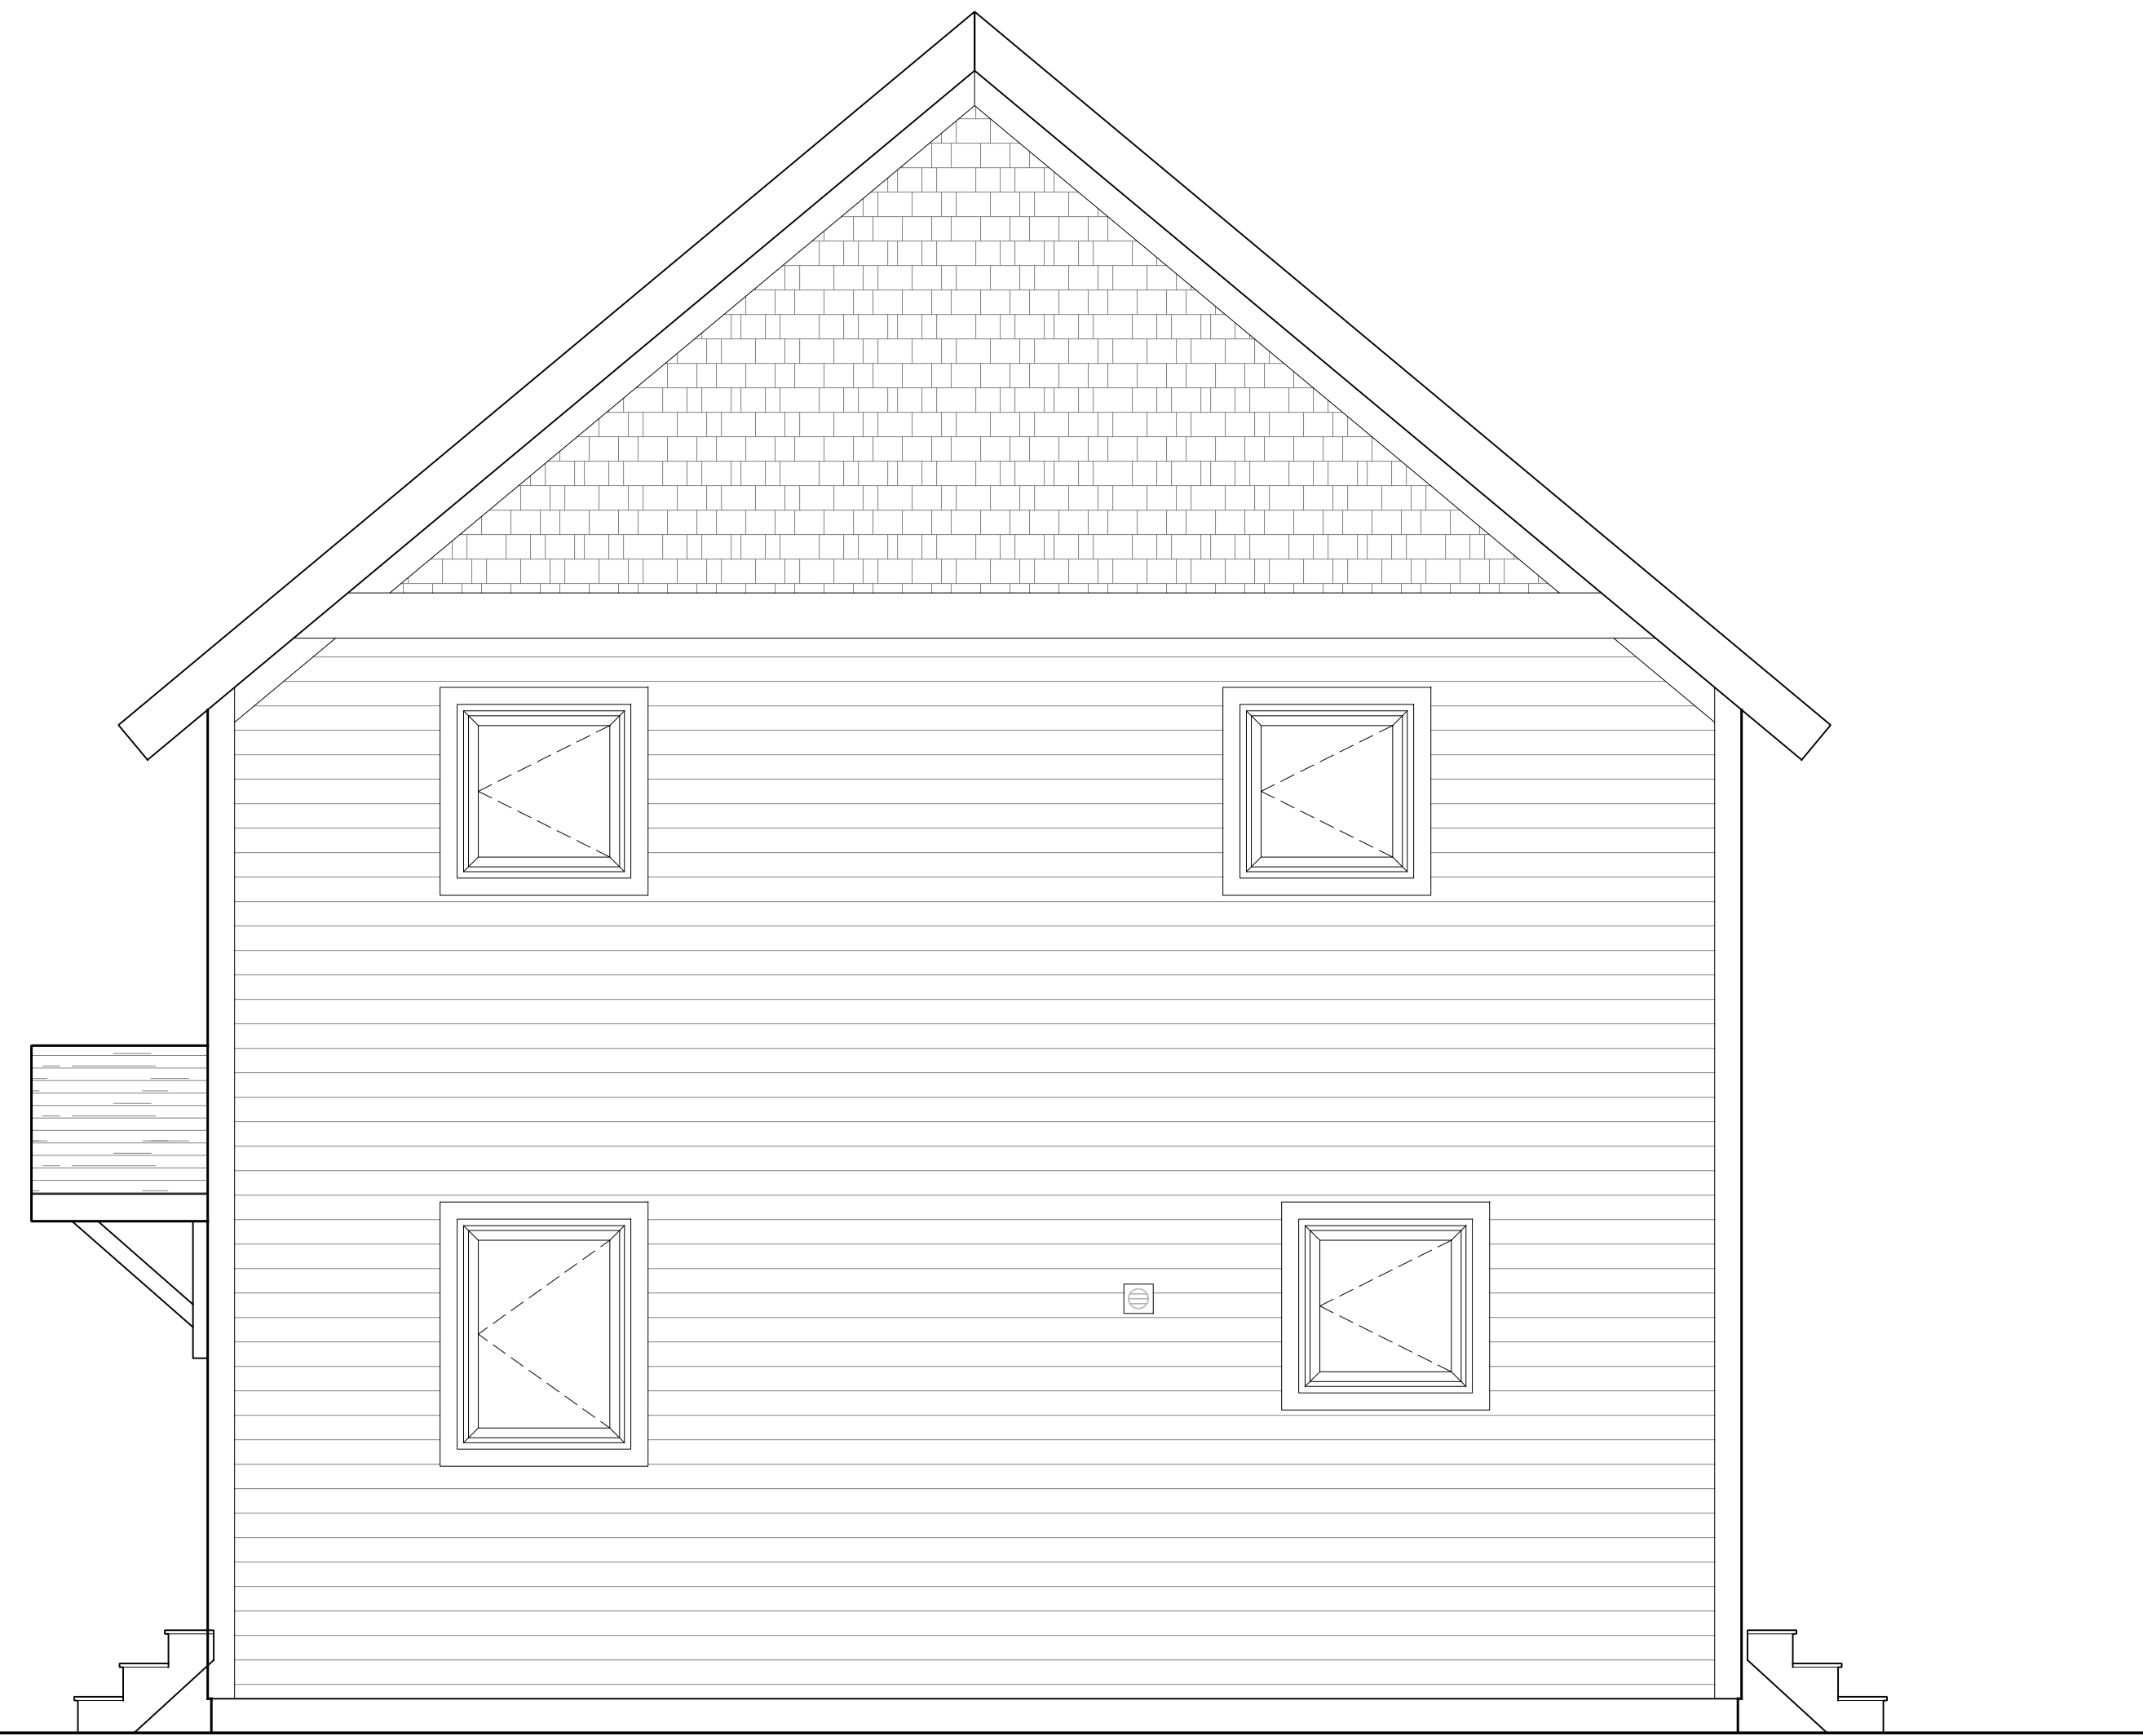

1 WEST ELEVATION

Scale: 3/8" = 1'

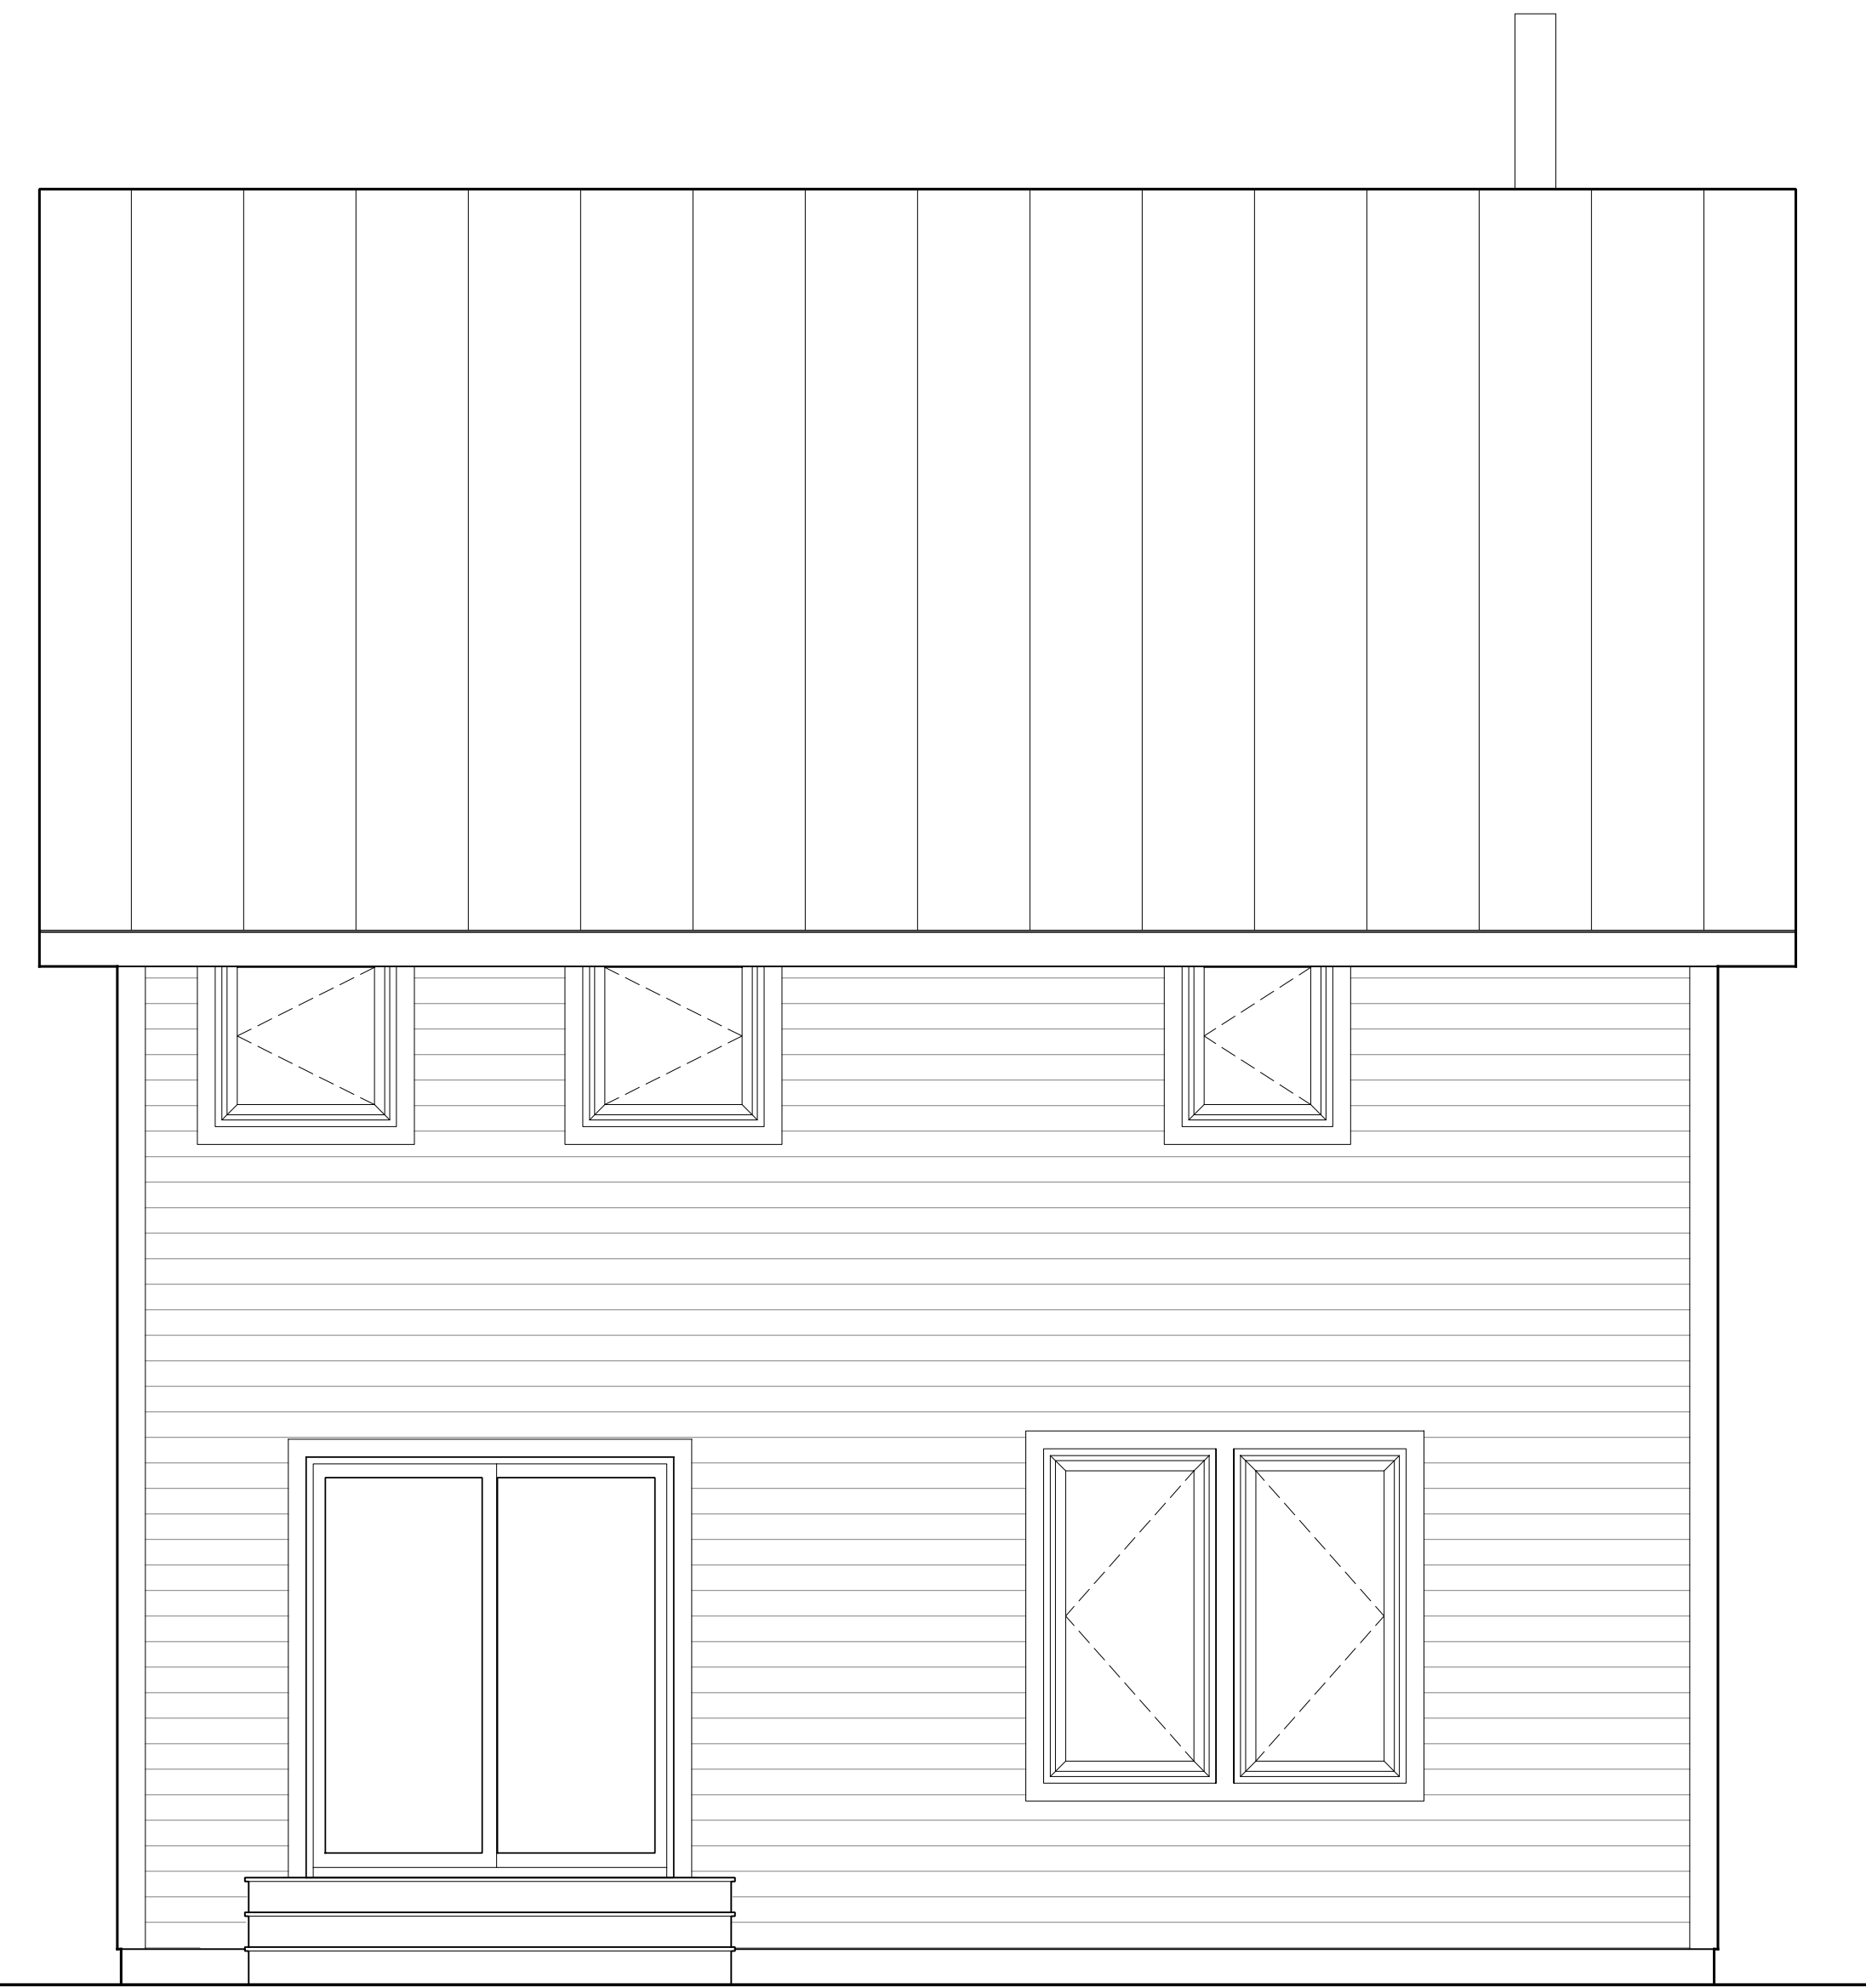

1 SOUTH ELEVATION

Scale: 3/8" = 1'

General Notes

No.	Revision/Issue	Date

Designed By: Lexie Haselton

Drawn By: Bob Hale

Checked By:



Reiss Building and Renovation
 756 Buck Hill Road West
 Hinesburg, VT 05461
 www.reissbuilding.com
 (802) 482-3295


Schwartz New Construction
 Wheeler Field
 West Bolton, Vermont

BUILDING ELEVATIONS

10/17/2019

Scale: AS NOTED

A-202

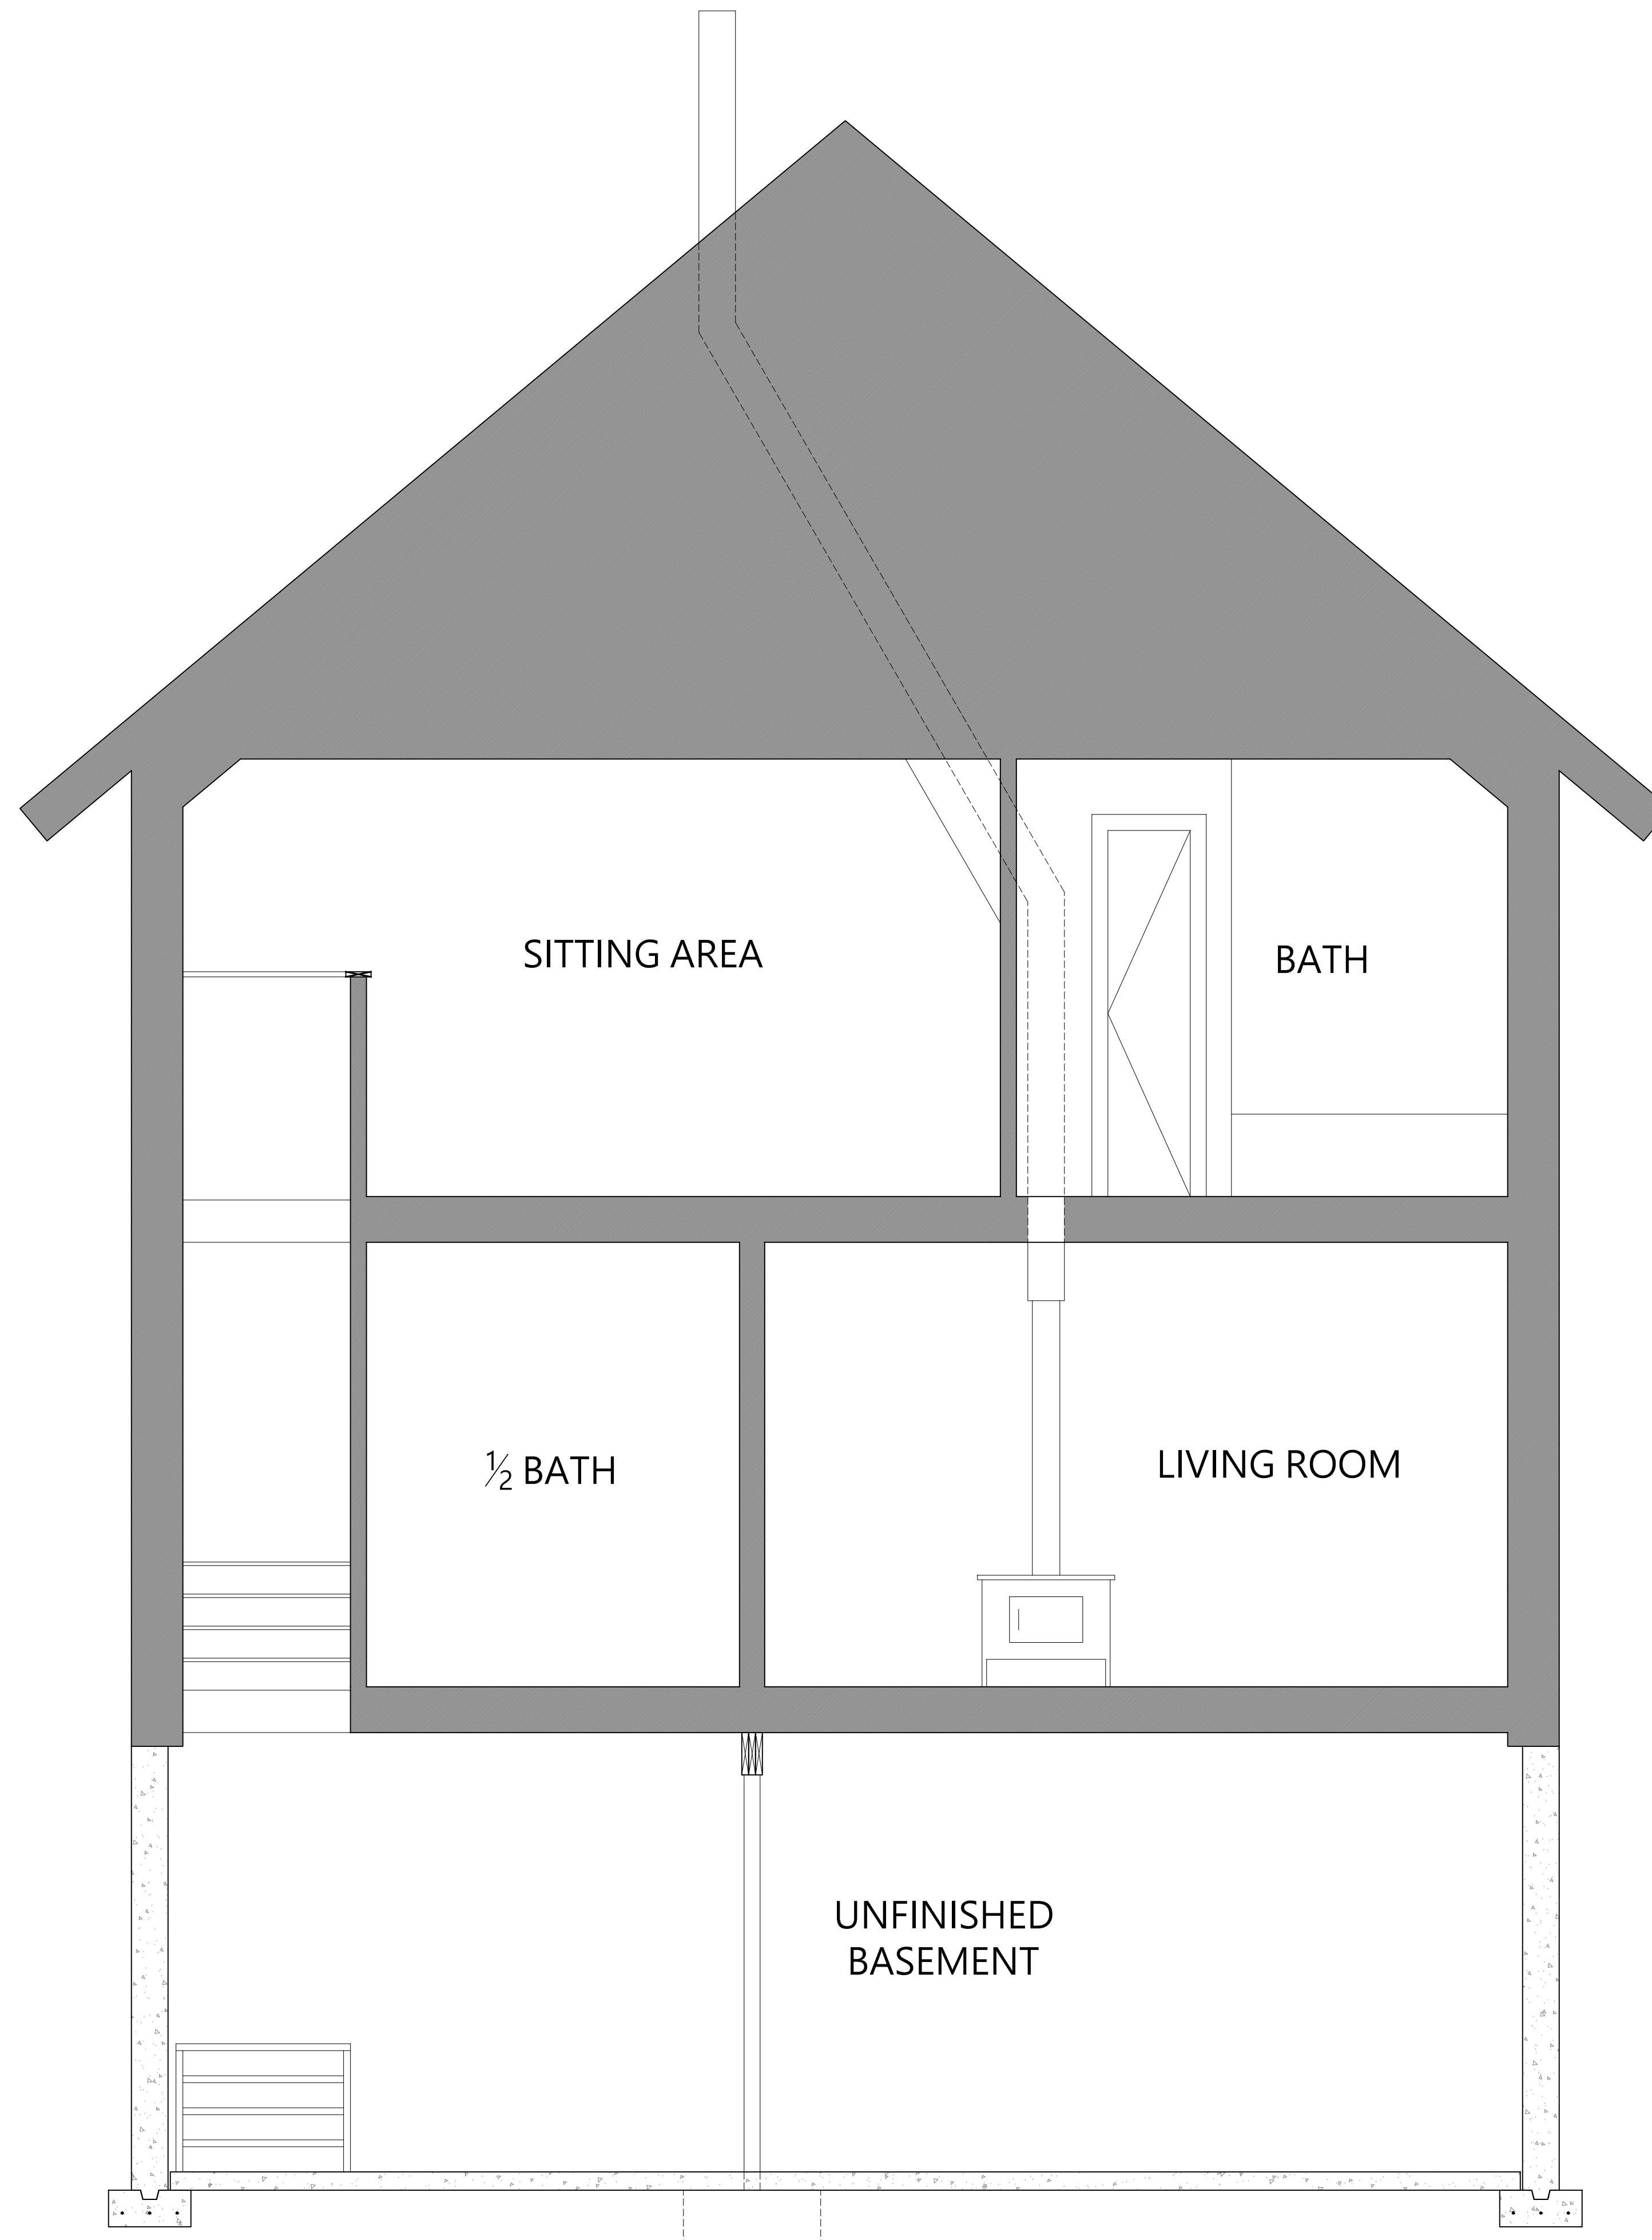

1 TRANSVERSE SECTION

Scale: 1/2" = 1'

General Notes

No.	Revision/Issue	Date

Designed By: Lexie Haselton

Drawn By: Bob Hale

Checked By:





Reiss Building and Renovation
 756 Buck Hill Road West
 Hinesburg, VT 05461
 www.reissbuilding.com
 (802) 482-3295

Schwartz New Construction
 Wheeler Field
 West Bolton, Vermont

BUILDING SECTIONS

10/17/2019	A-301
Scale: AS NOTED	

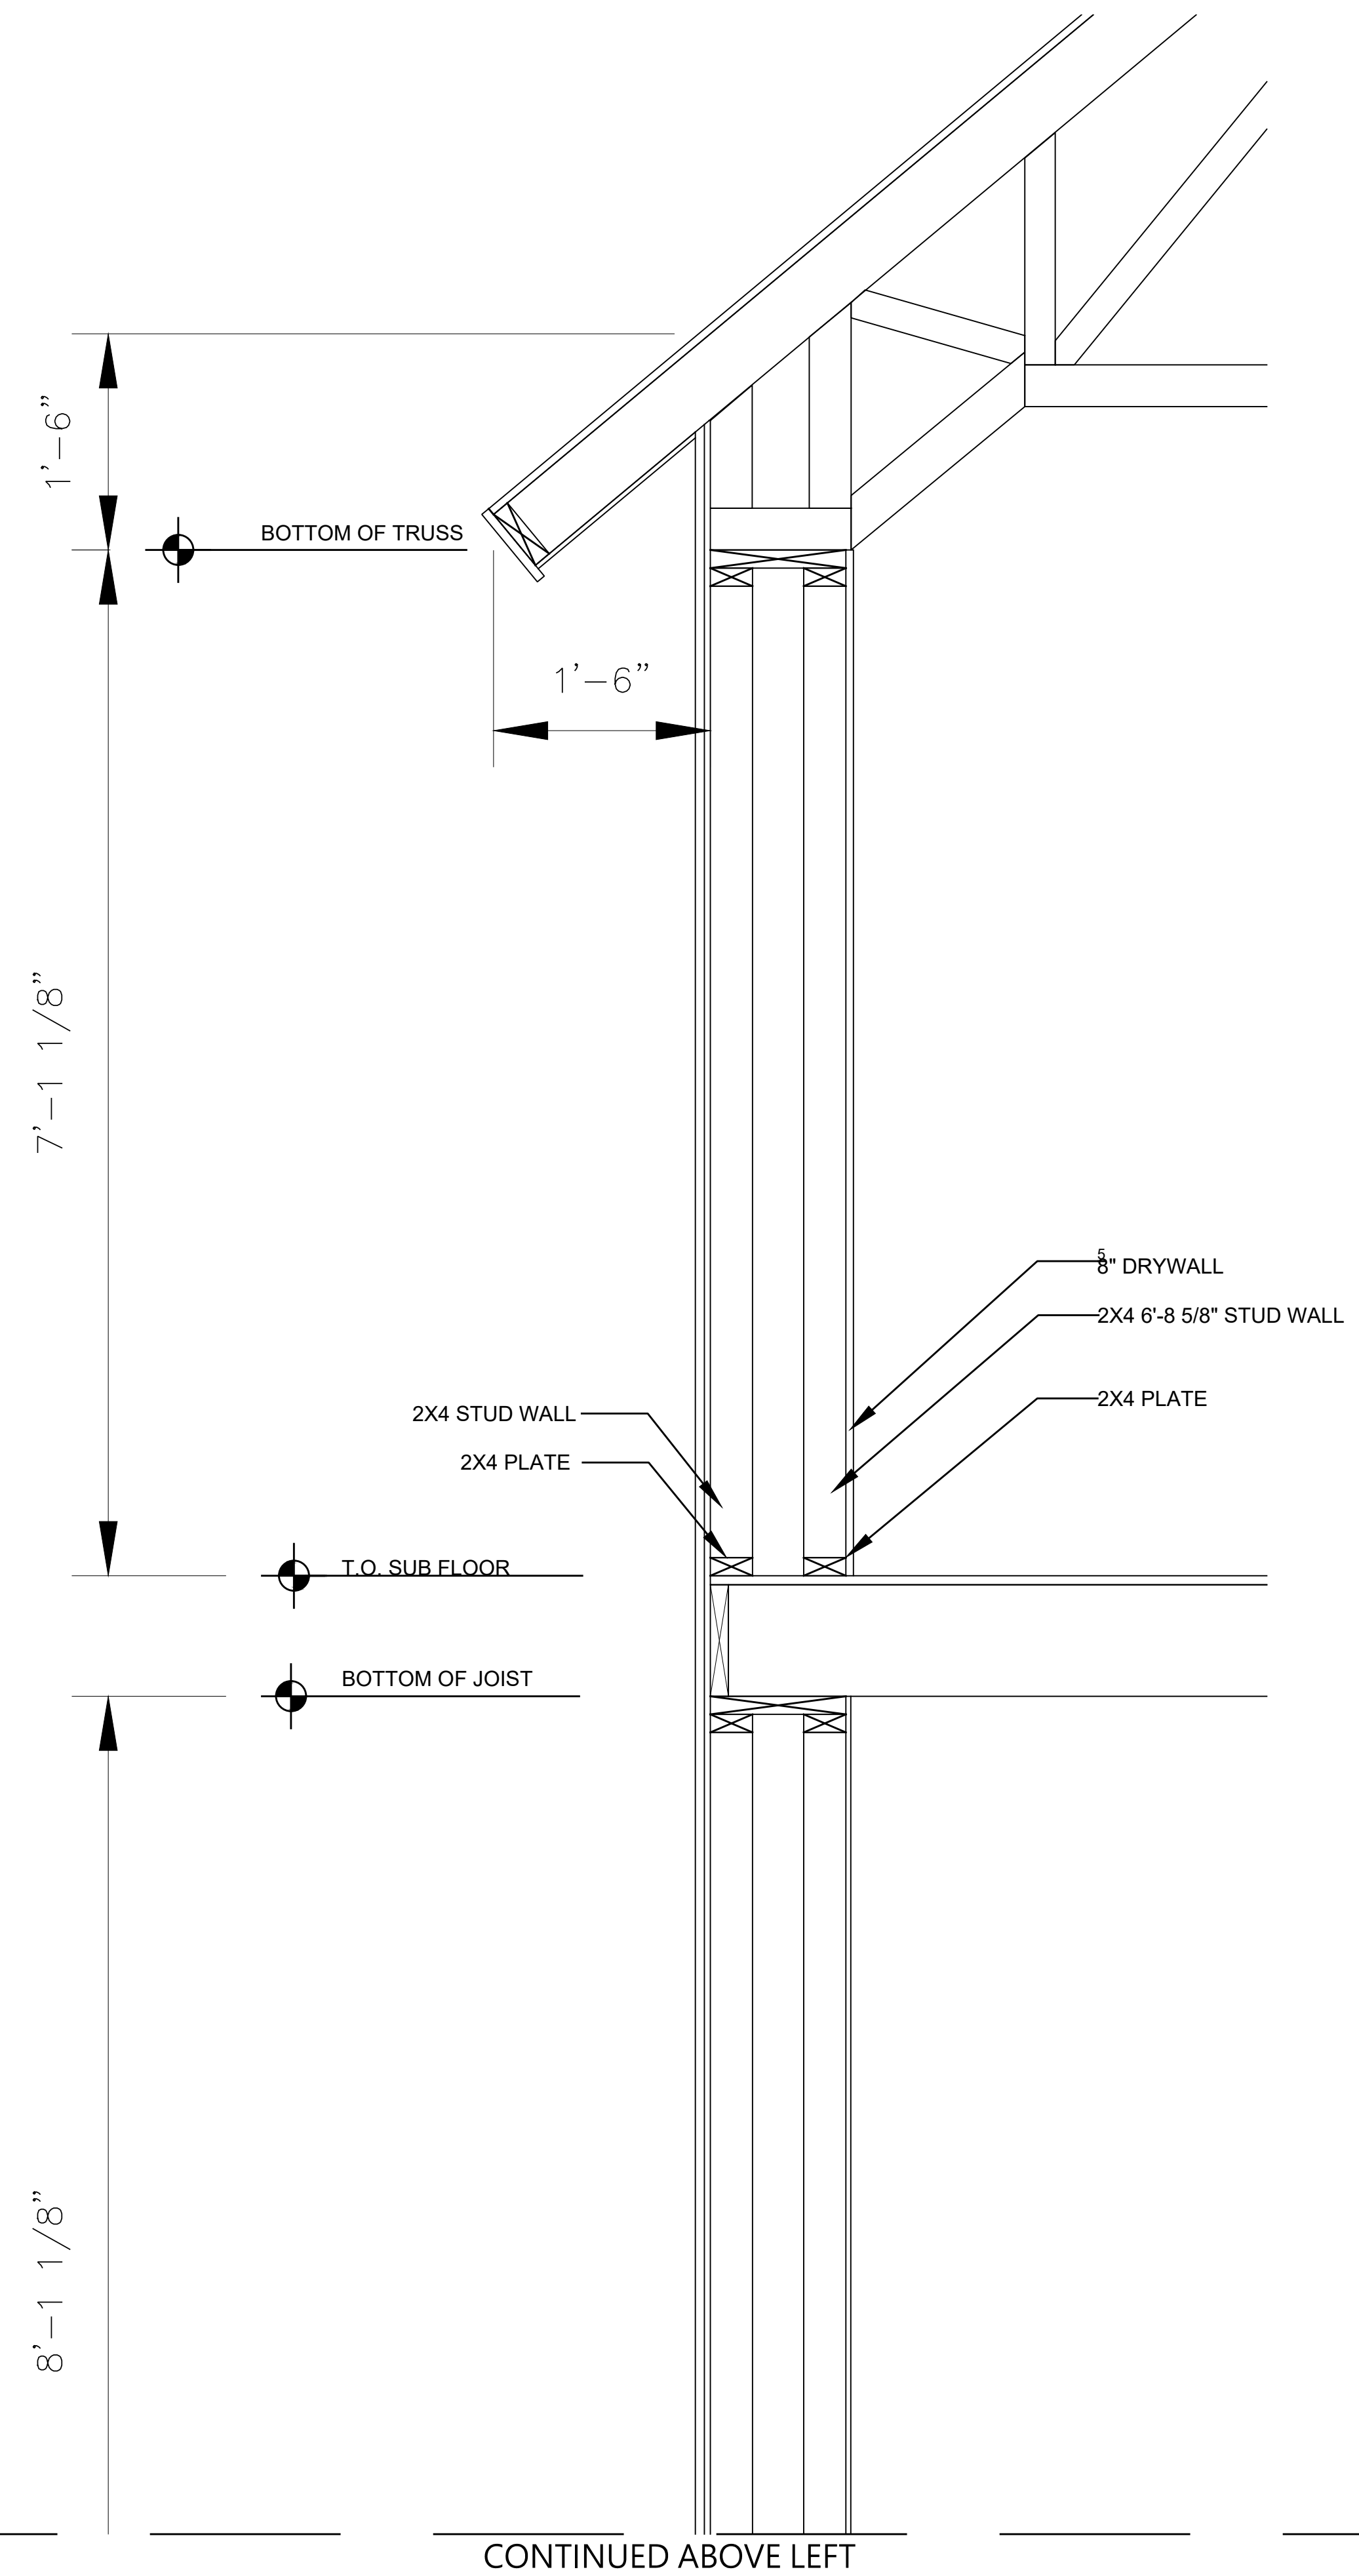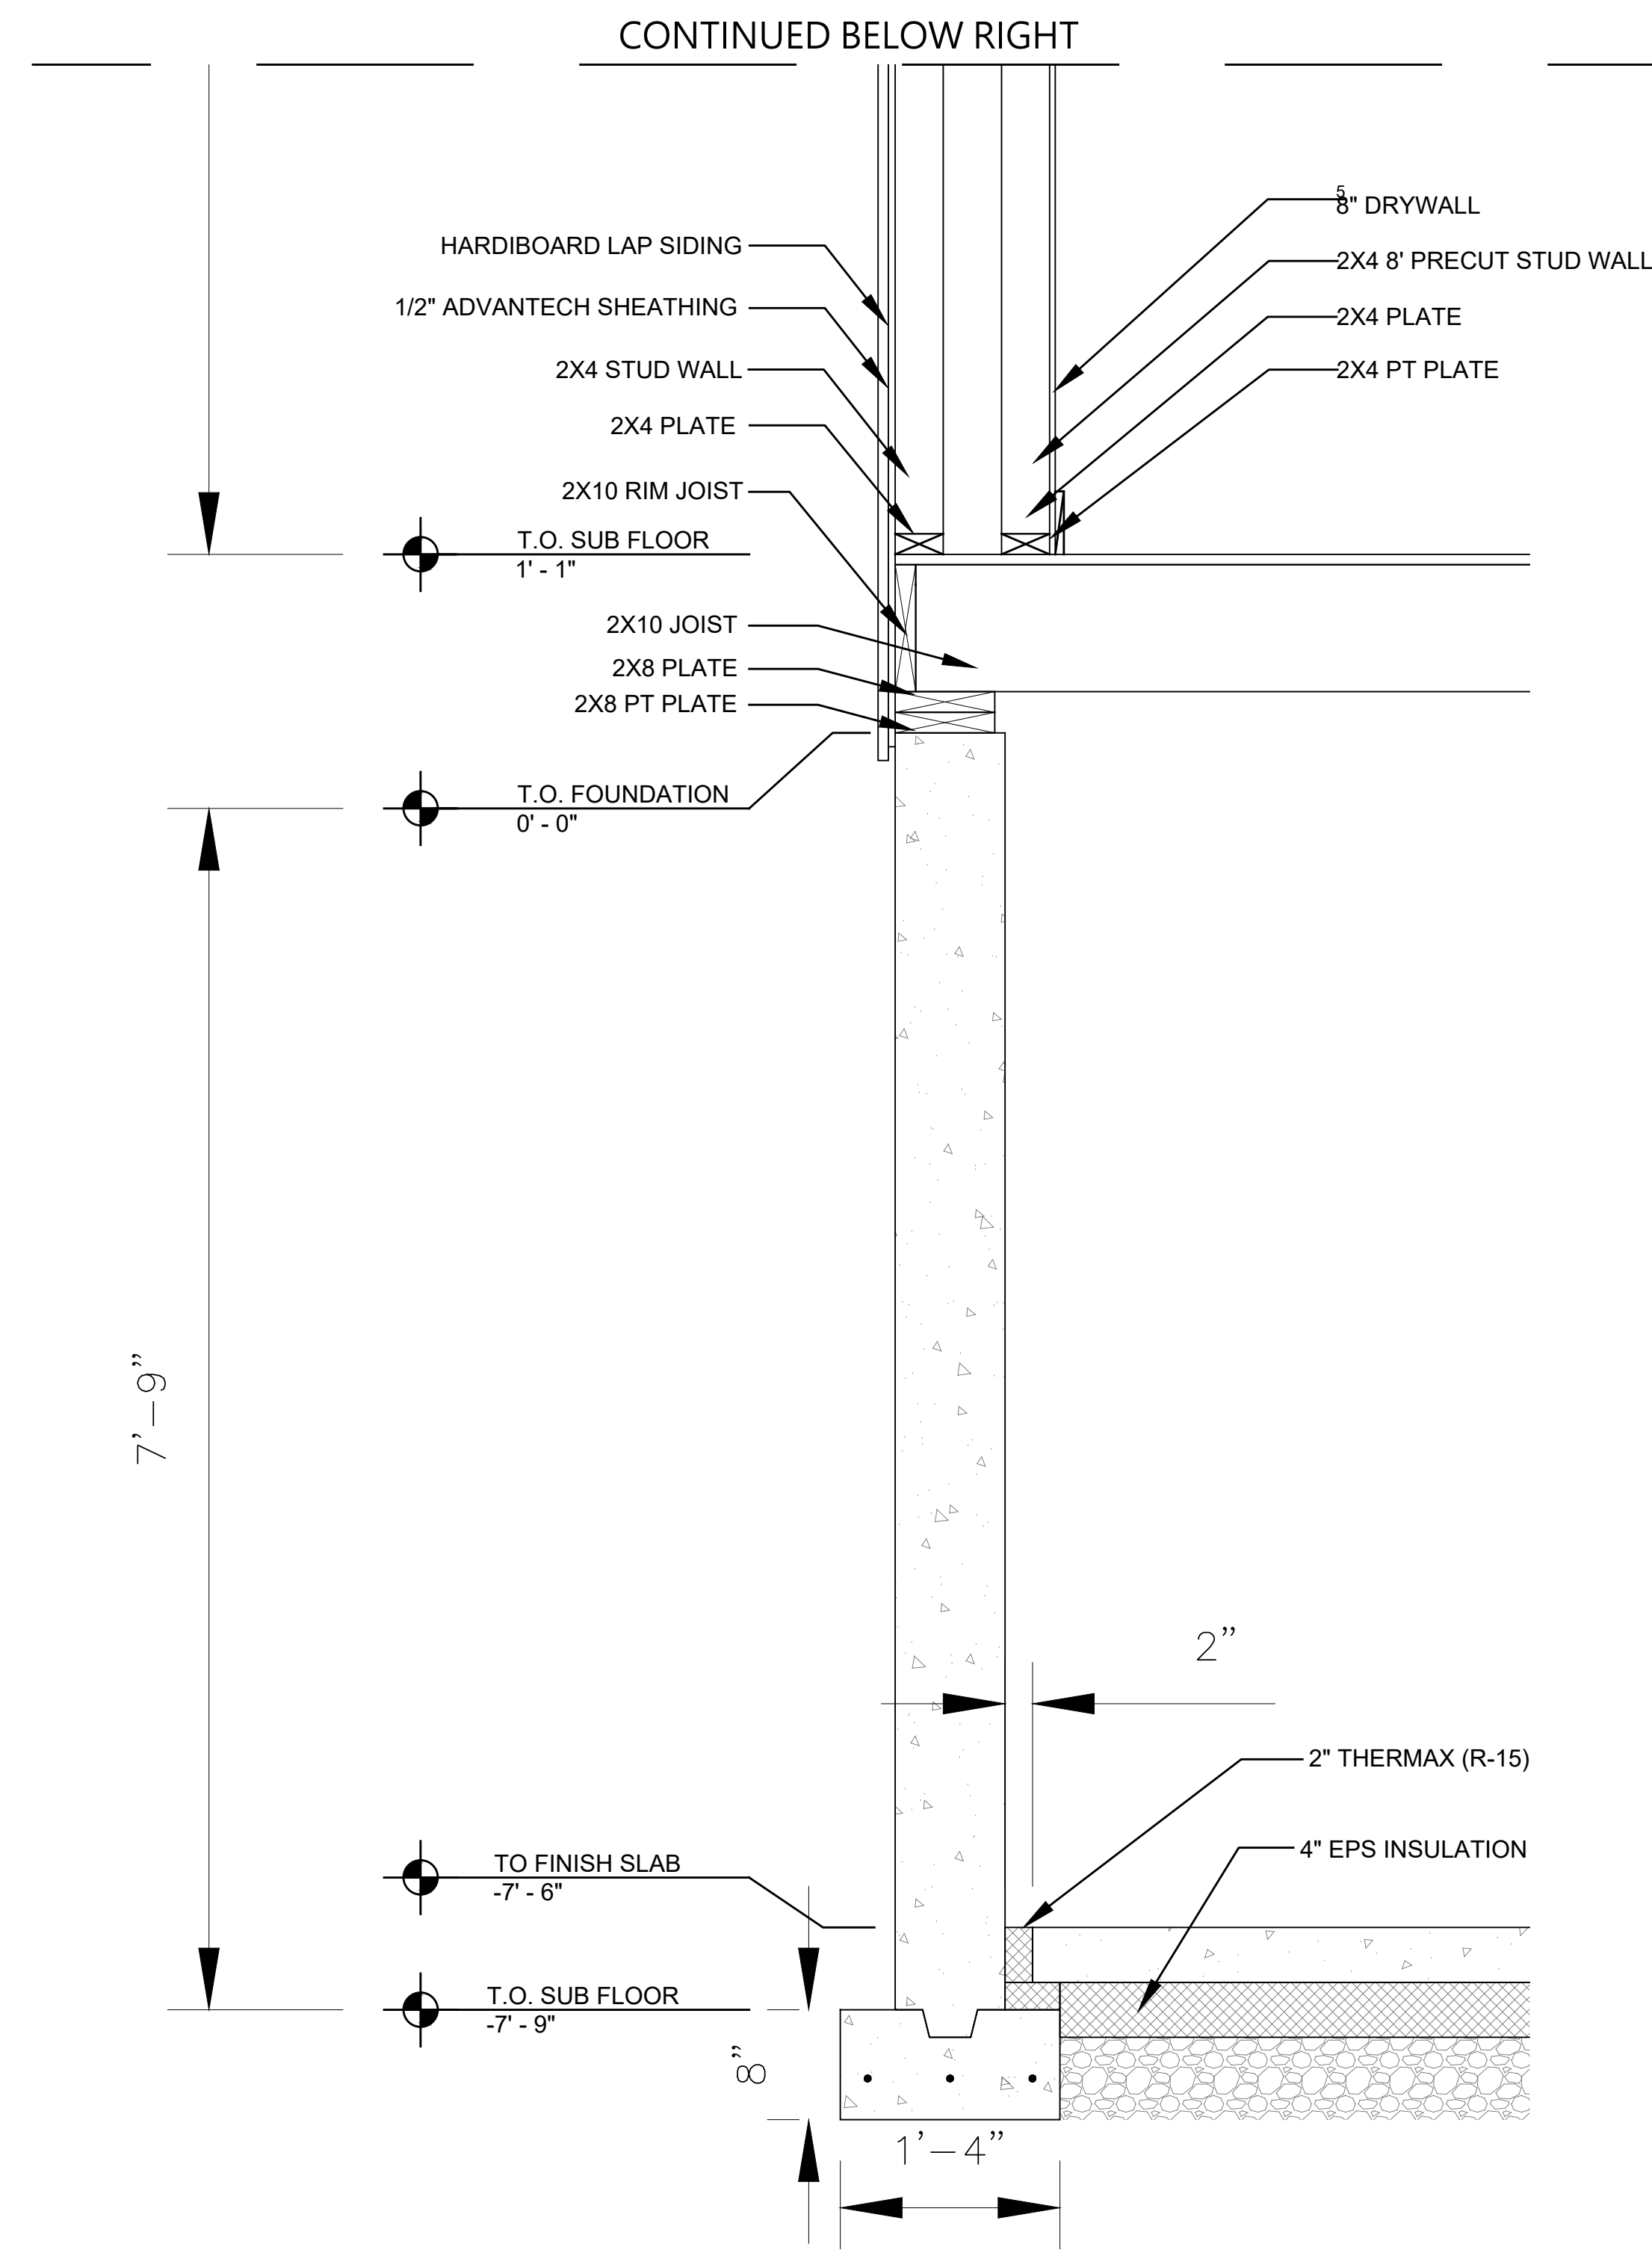

1 DETAILS

Scale: NO SCALE

General Notes

No.	Revision/Issue	Date

Designed By: Lexie Haselton
 Drawn By: Bob Hale
 Checked By:

Reiss Building & Renovation
 756 Buck Hill Road West
 Hinesburg, VT 05461
 www.reissbuilding.com
 (802) 482-3295

Schwartz New Construction
 Wheeler Field
 West Bolton, Vermont

DETAIL SECTIONS & SCHEDULE	
10/17/2019	A-401
Scale: AS NOTED	

General Notes

FINISH SCHEDULE							
ITEM	INT/EXT	MATERIAL	LOCATION	FT/SQ	LIN. FT	FINISH	NOTES
FLOORING	INT.	YELLOW BIRCH	FIRST FLOOR	444.4	N/A		
FLOORING	INT.	TILE	FIRST FLOOR	73.4	N/A		1/2 BATH & MUDROOM
FLOORING	INT.	CORK	SECOND FLOOR	284.25	N/A		BEDROOMS
FLOORING	INT.	YELLOW BIRCH	SECOND FLOOR	151.75	N/A		
FLOORING	INT.	TILE	SECOND FLOOR	59.4	N/A		
SIDING	EXT.	HARDIE - CLAPBOARD	NORTH	369.6	N/A		5" REVEAL
SIDING	EXT.	HARDIE - CLAPBOARD	SOUTH	300.3	N/A		5" REVEAL
SIDING	EXT.	HARDIE - CLAPBOARD	EAST	408.5	N/A		5" REVEAL
SIDING	EXT.	HARDIE - SHINGLES	EAST	82.7	N/A		5" REVEAL
SIDING	EXT.	HARDIE - CLAPBOARD	WEST	422.2	N/A		5" REVEAL
SIDING	EXT.	HARDIE - SHINGLES	WEST	82.7	N/A		5" REVEAL
FACIA	EXT.	P5 - 1x8	ALL	N/A	134	1 COAT - WHITE	
TR. BAND	EXT.	P5 - 1x8	GABLES	N/A	46'-3"	1 COAT - WHITE	
CNR. BD.	EXT.	P5 - 1x6	ALL	N/A	138	1 COAT - WHITE	
FRIESE	EXT.	P5 - 1x6	ALL	N/A	114'-5"	1 COAT - WHITE	
WND. TR.	EXT.	P5 - 5/4x6	ALL	N/A	250'-7"	1 COAT - WHITE	
SOFFIT	EXT.	3/8" AC PLYWOOD	GABLES	N/A	76	1 COAT - WHITE	CUT PLYWOOD TO 16"x 8'-0" 3.2 - 8'x4' SHEETS REQUIRED
SOFFIT	EXT.	3/8" AC PLYWOOD	EAVES	N/A	58	1 COAT - WHITE	CUT PLYWOOD TO 20"x 8'-0" 3.6 - 8'x4' SHEETS REQUIRED

No.	Revision/Issue	Date

Designed By: Lexie Haselton
 Drawn By: Bob Hale
 Checked By:



Reiss Building and Renovation
 756 Buck Hill Road West
 Hinesburg, VT 05461
 www.reissbuilding.com
 (802) 482-3295

Schwartz New Construction
 Wheeler Field
 West Bolton, Vermont

FINISH SCHEDULE	
10/17/2019	A-502
Scale: AS NOTED	