
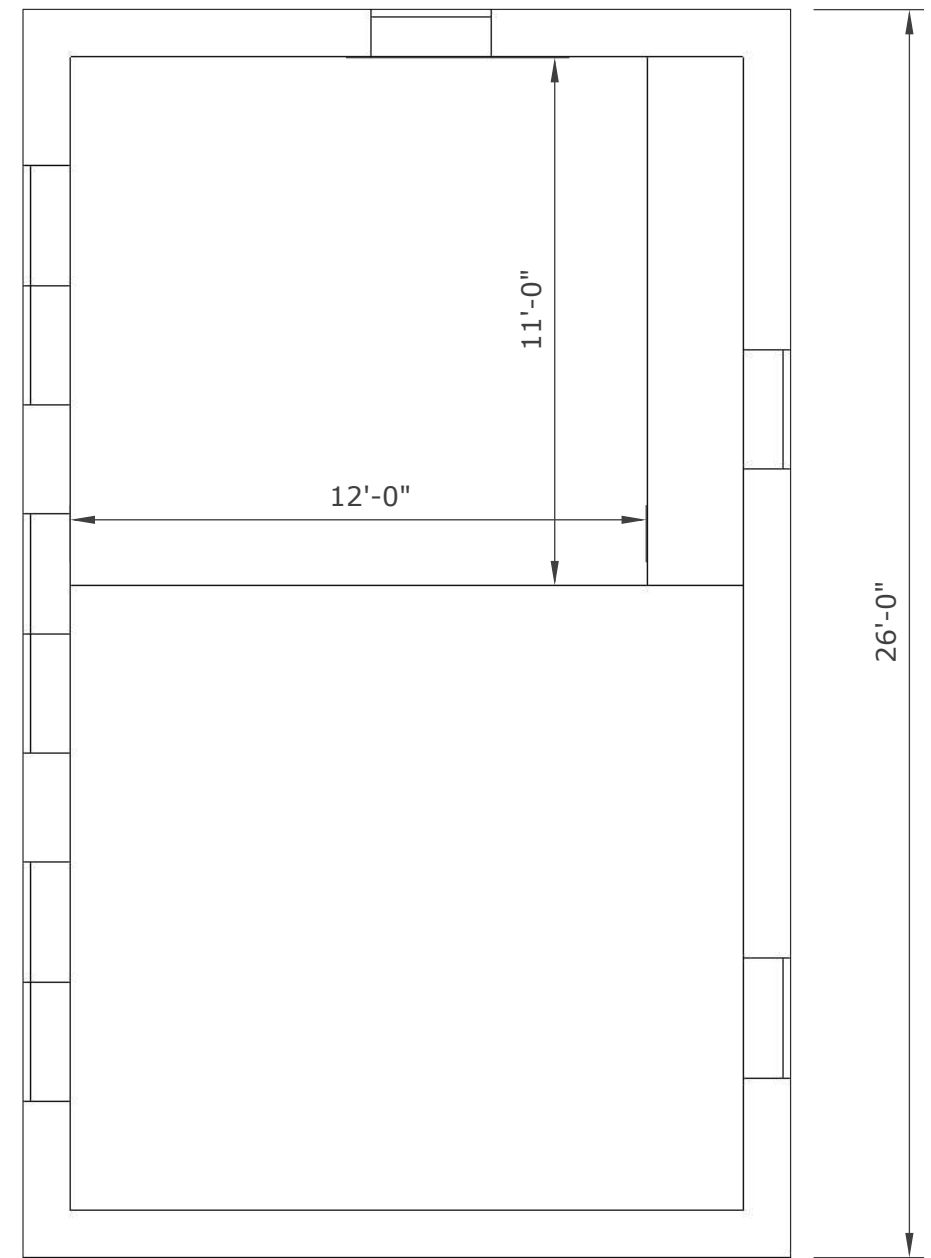



FLOOR PLANS

1/4" = 1'

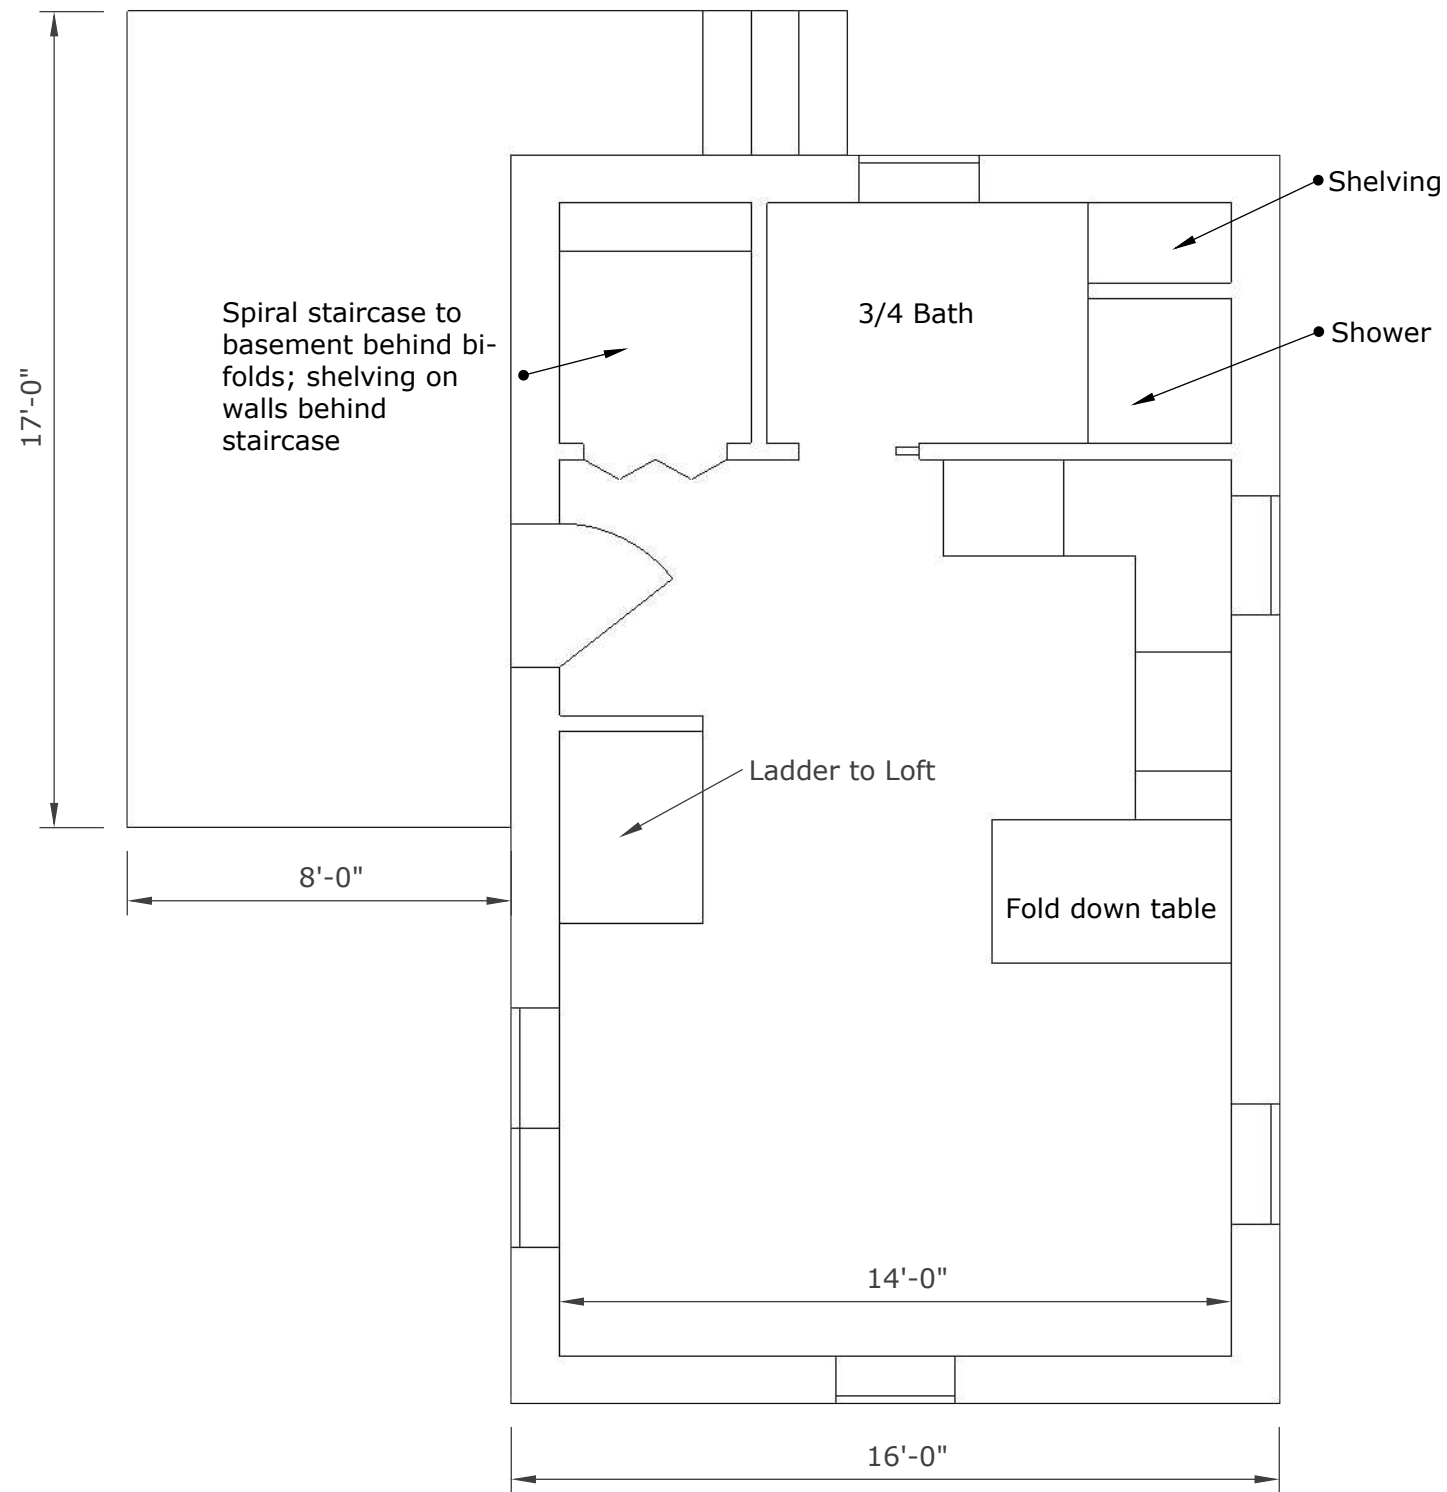


SOUTH ELEVATION

3/8" = 1'

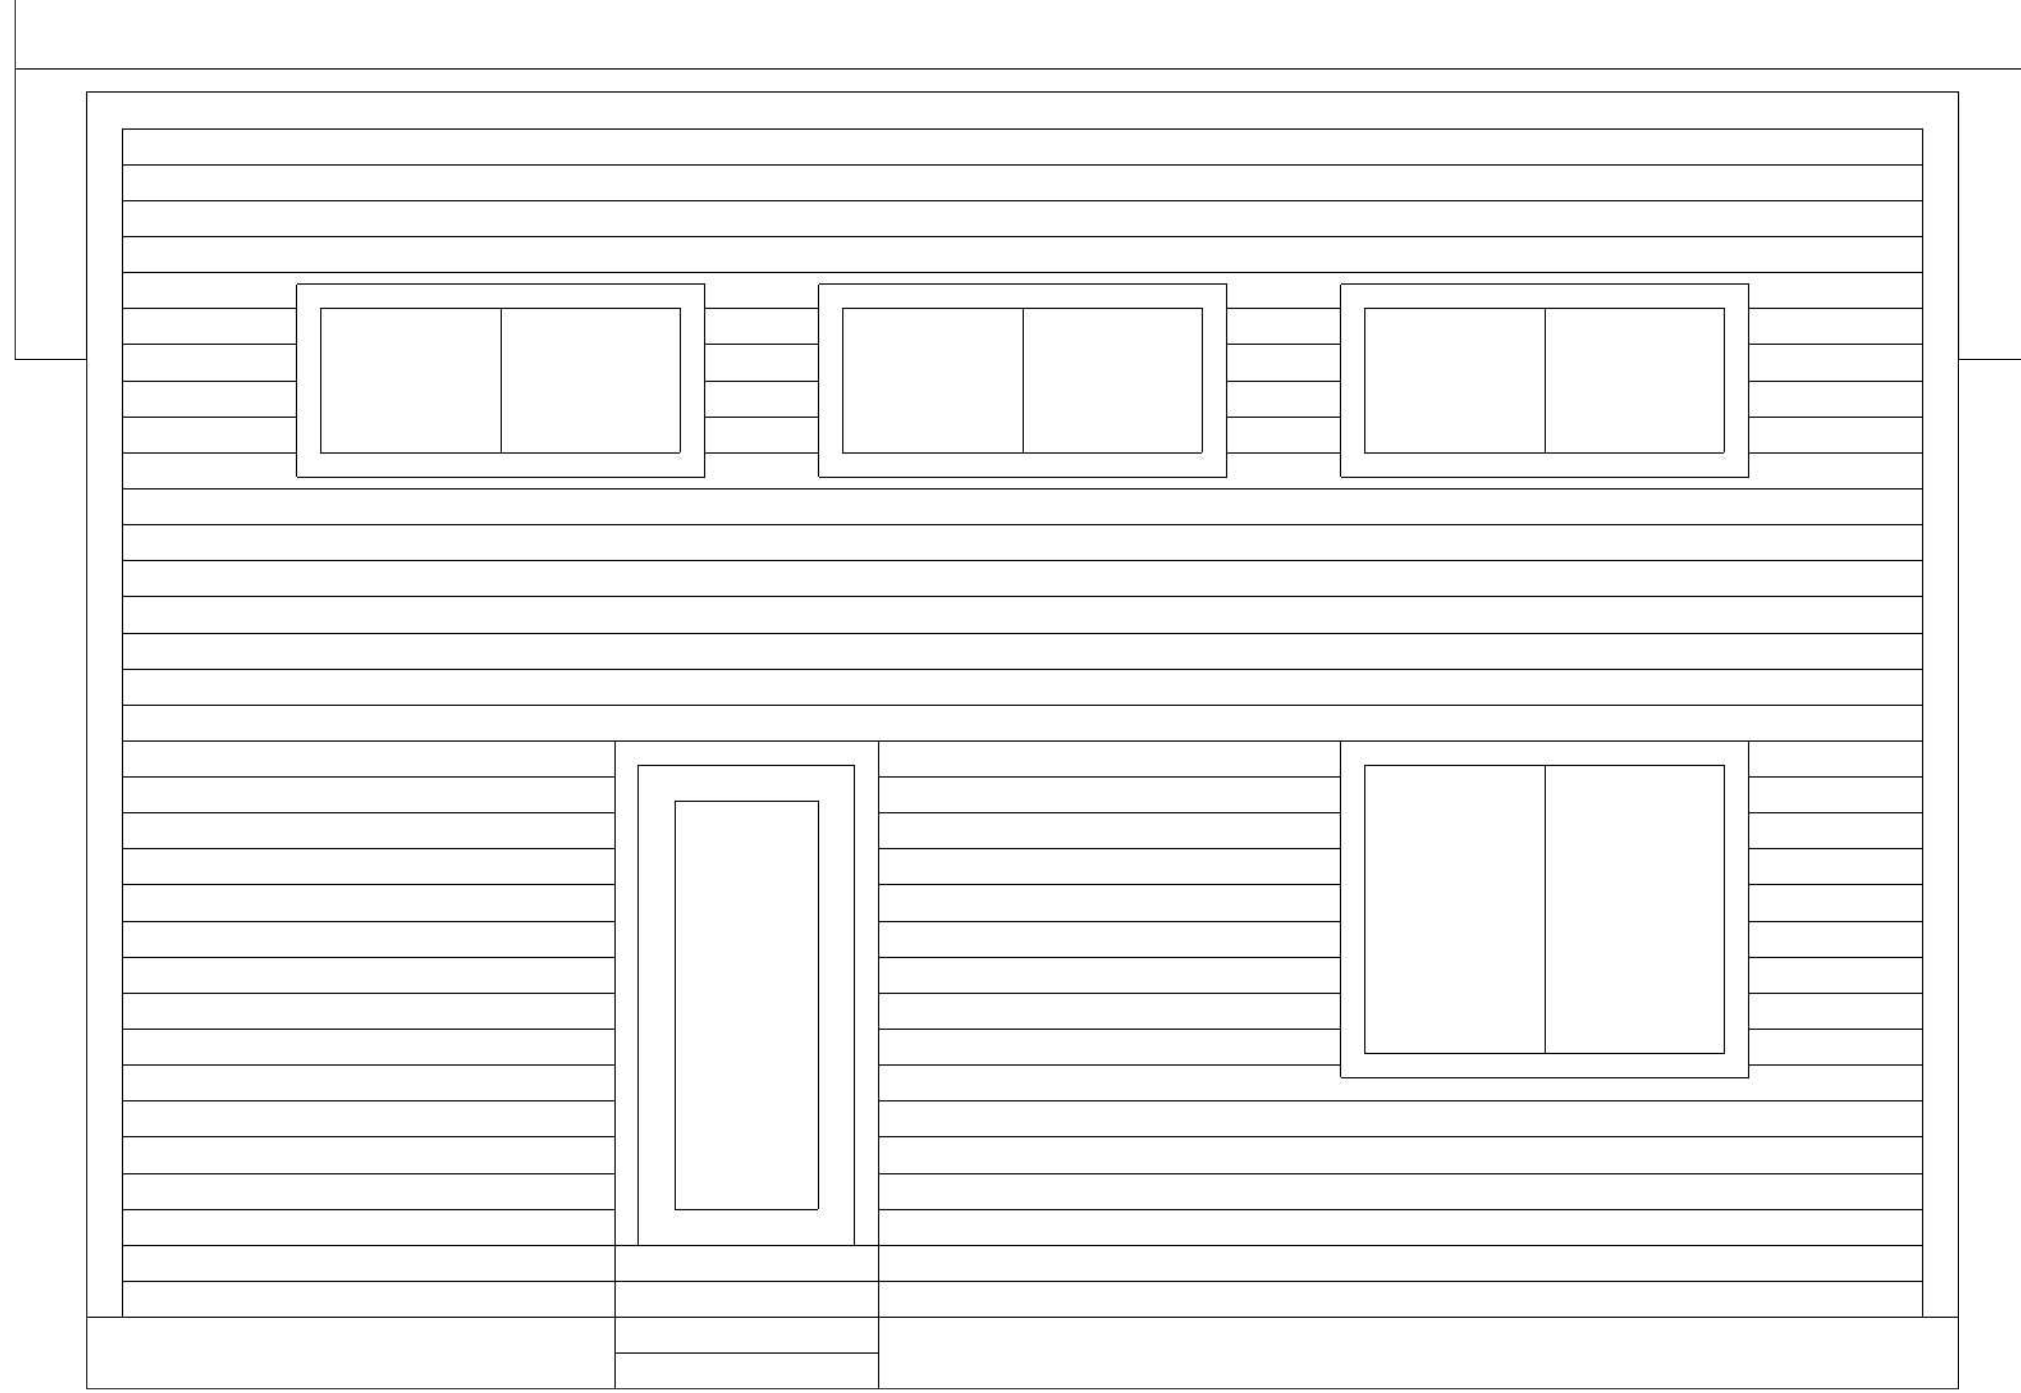


NORTH ELEVATION

3/8" = 1'

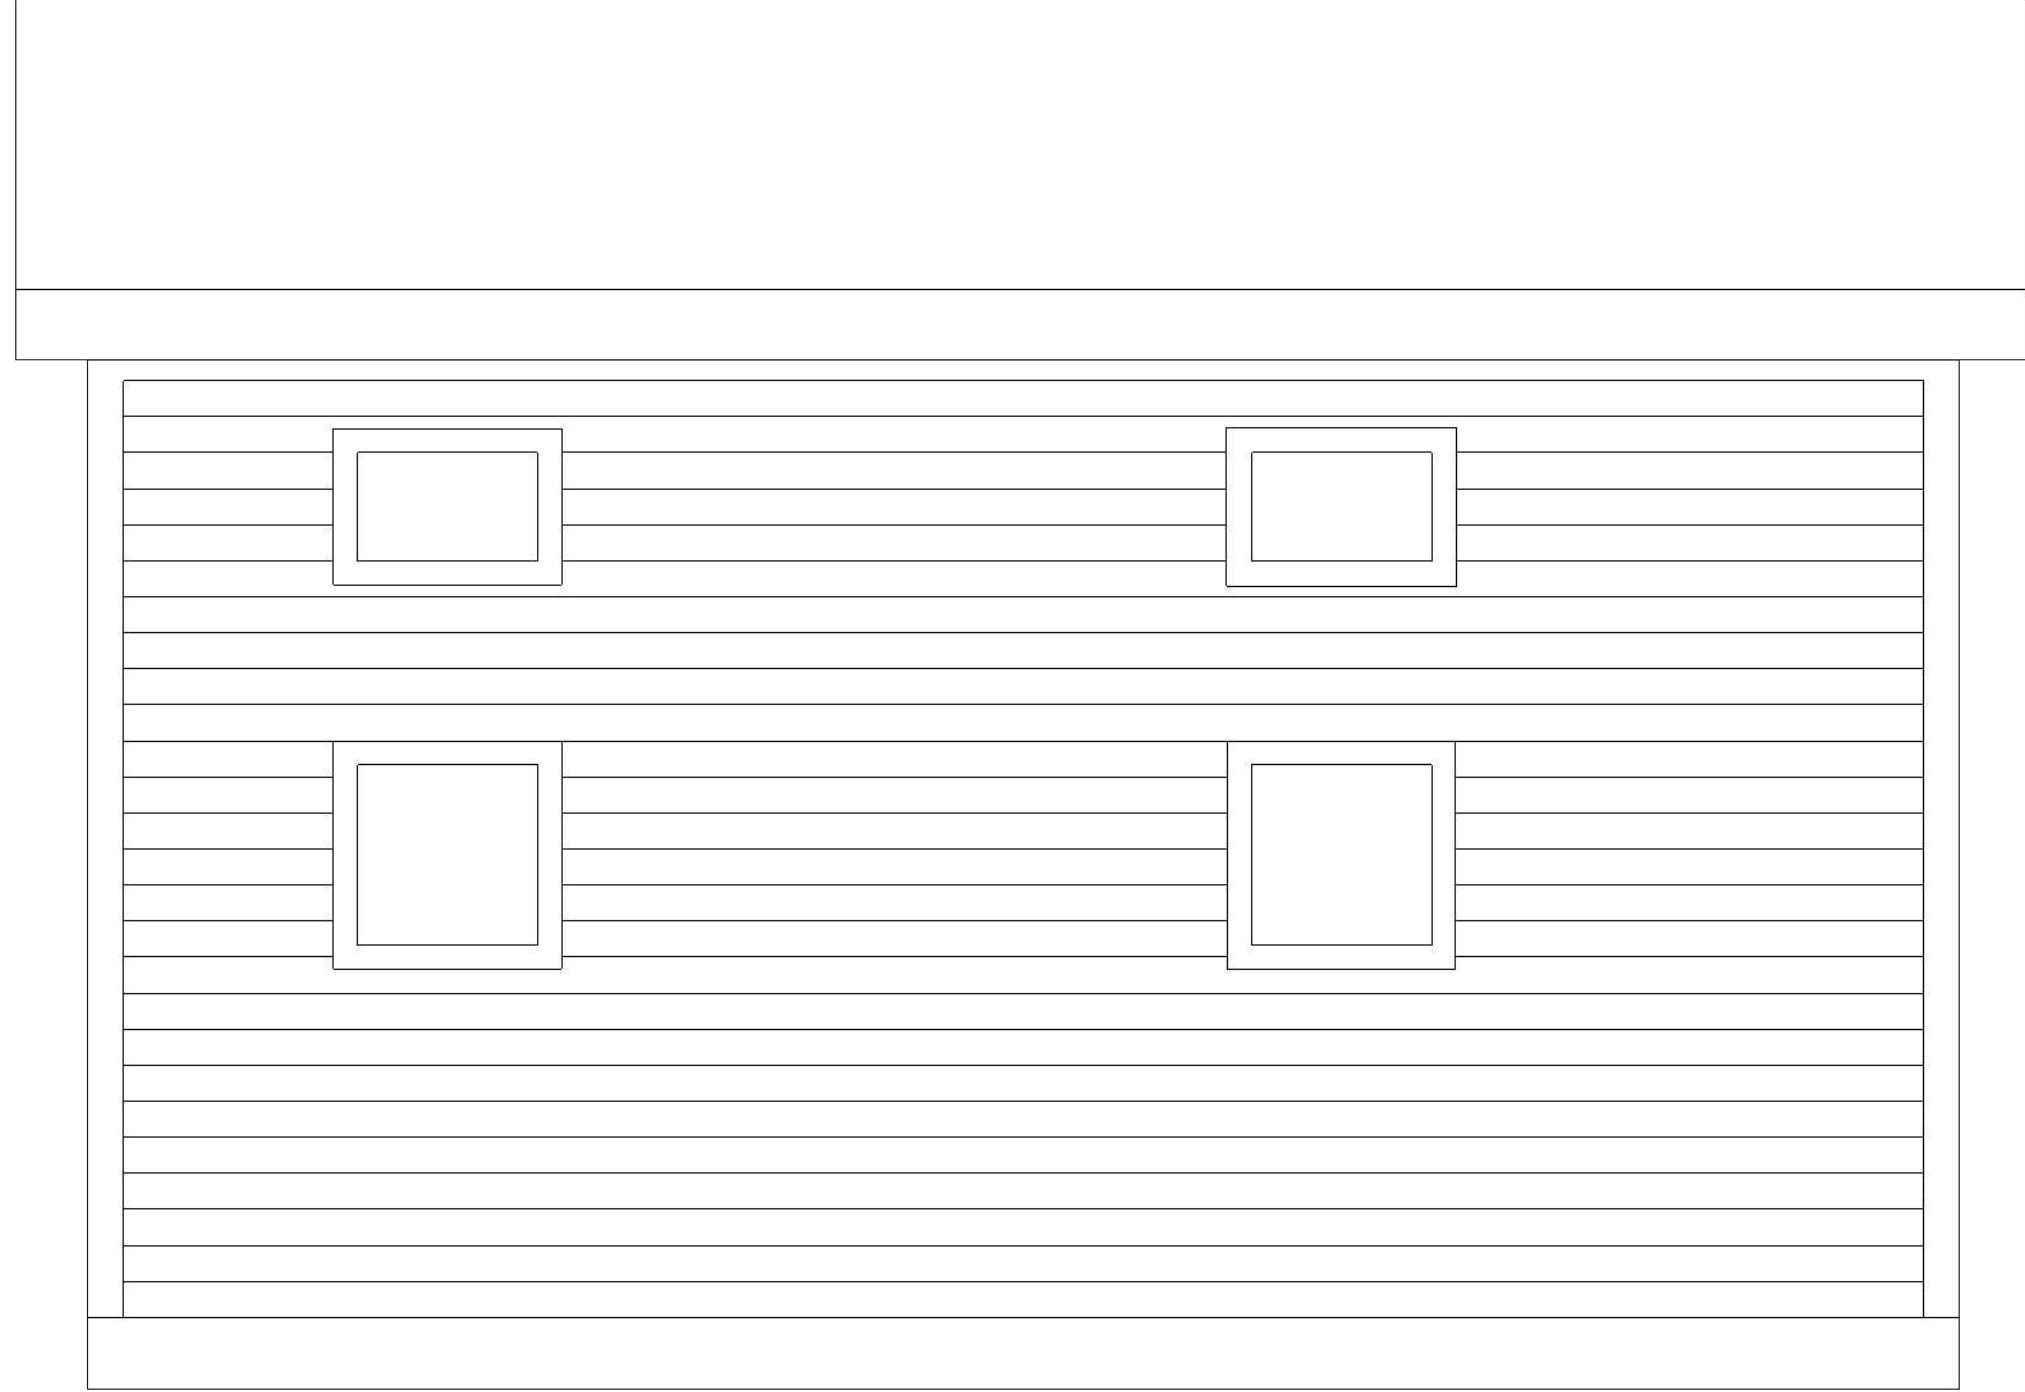

EAST ELEVATION

3/8" = 1'

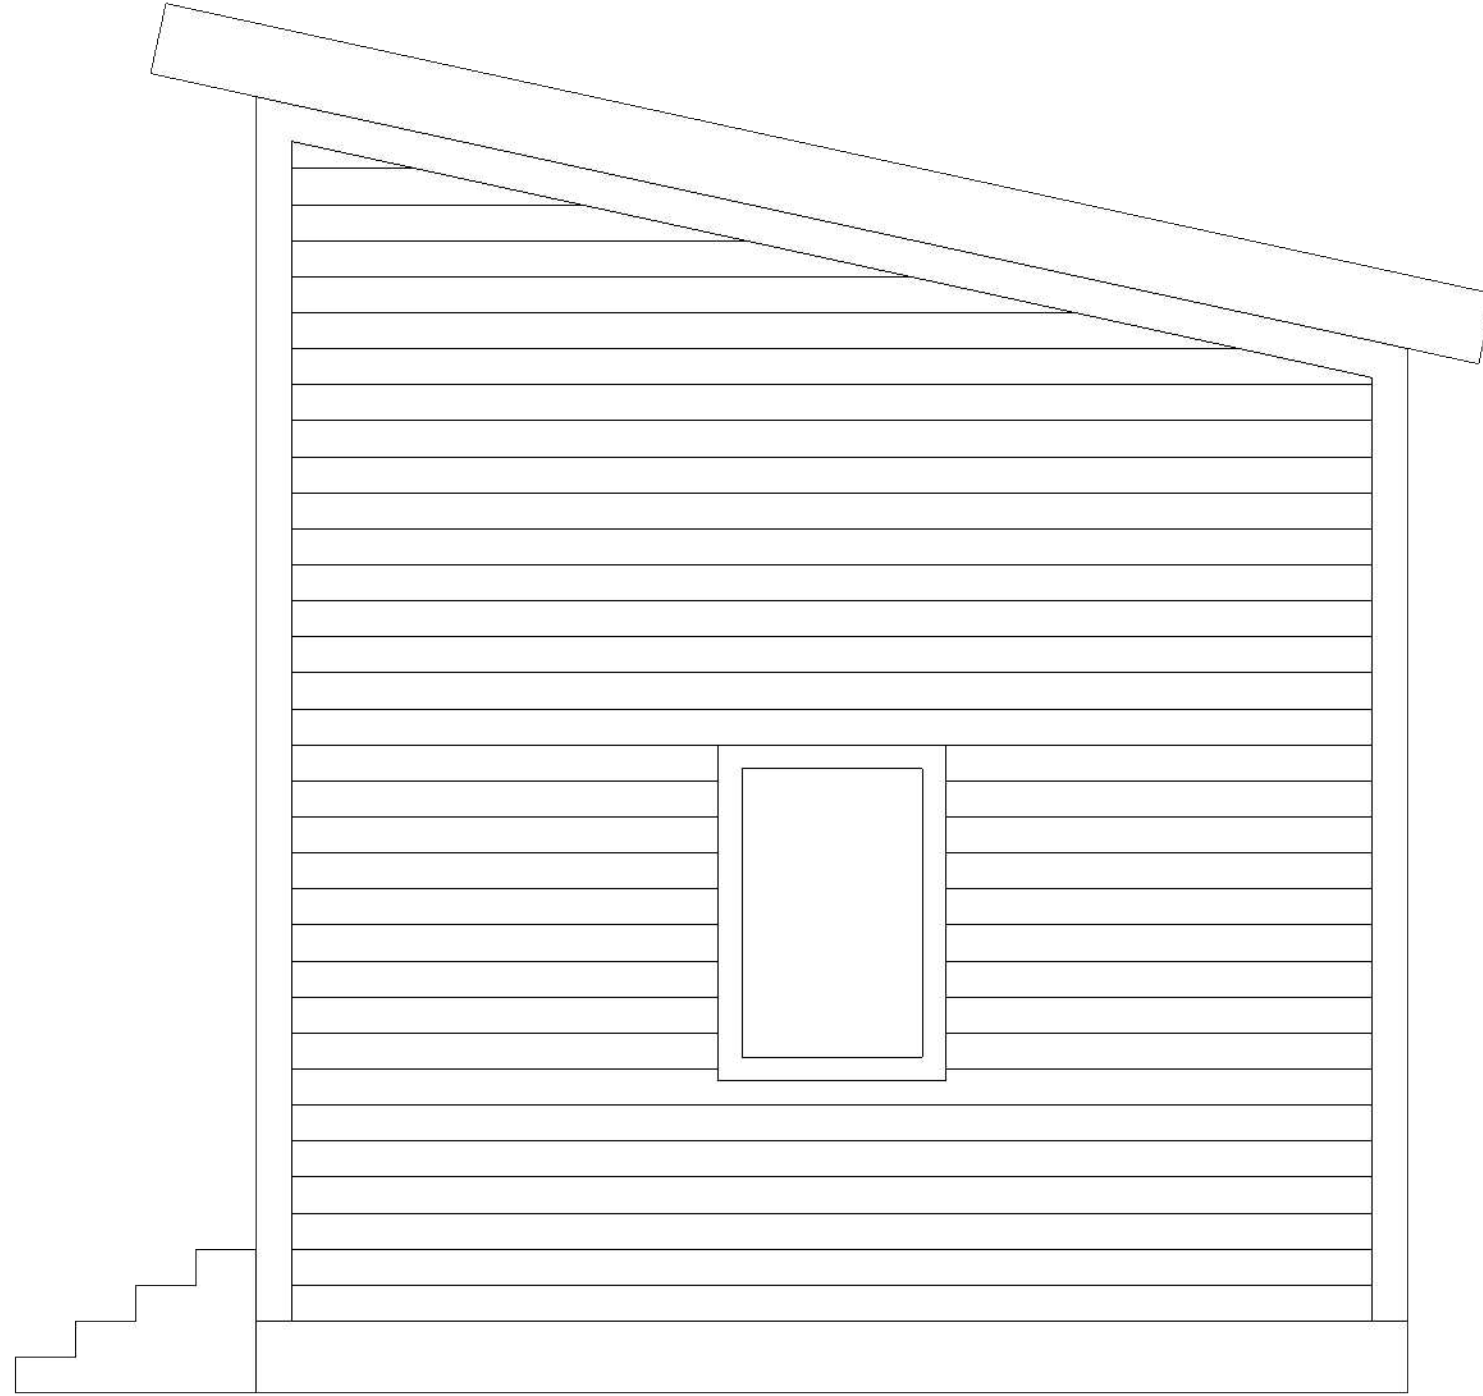

WEST ELEVATION

3/8" = 1'

